

SUTEREN

NOVA CIJEV U
ZEMLJI DO
STUPA PC32

Bakarska 14, 51 000 RIJEKA
OIB 14917255333
Tel./Fax: 051 673369,
Mob.: 091 517 77 67
Mob.: 091 899 66 33

Luka Gržinić, ing.el
Datum : 04/2022
Mjerilo : 1:100
ZOP : NZZJZ

100

Datum :

Investitor :

NASTAVNI ZAVOD ZA JAVNO ZDRAVSTVO PGŽ

Gradjevina	
------------	--

NASTAVNI ZAVOD ZA JAVNO ZDRAVSTVO PGŽ
GLAVNA ZGRADA - Krešimirova 52a, Rijeka

Razina projekta	
-----------------	--

INSTALACIJA STRUKTURNOG KABLIIRANJA

Projektant:

MORENO SERGO, dipl.Ing.el.

MORENO SERGO
spling.ei.
E 2077

Broj projekta :

22-027

Broi nact

Sto, naci


1

1	2	
---	---	---	---	---	---	---	---	---	----	----	-----

1000


KAMERA NA
STUPU KOD
DONJE RAMPE

RAMPA
LPR KAMERA
99.99.01

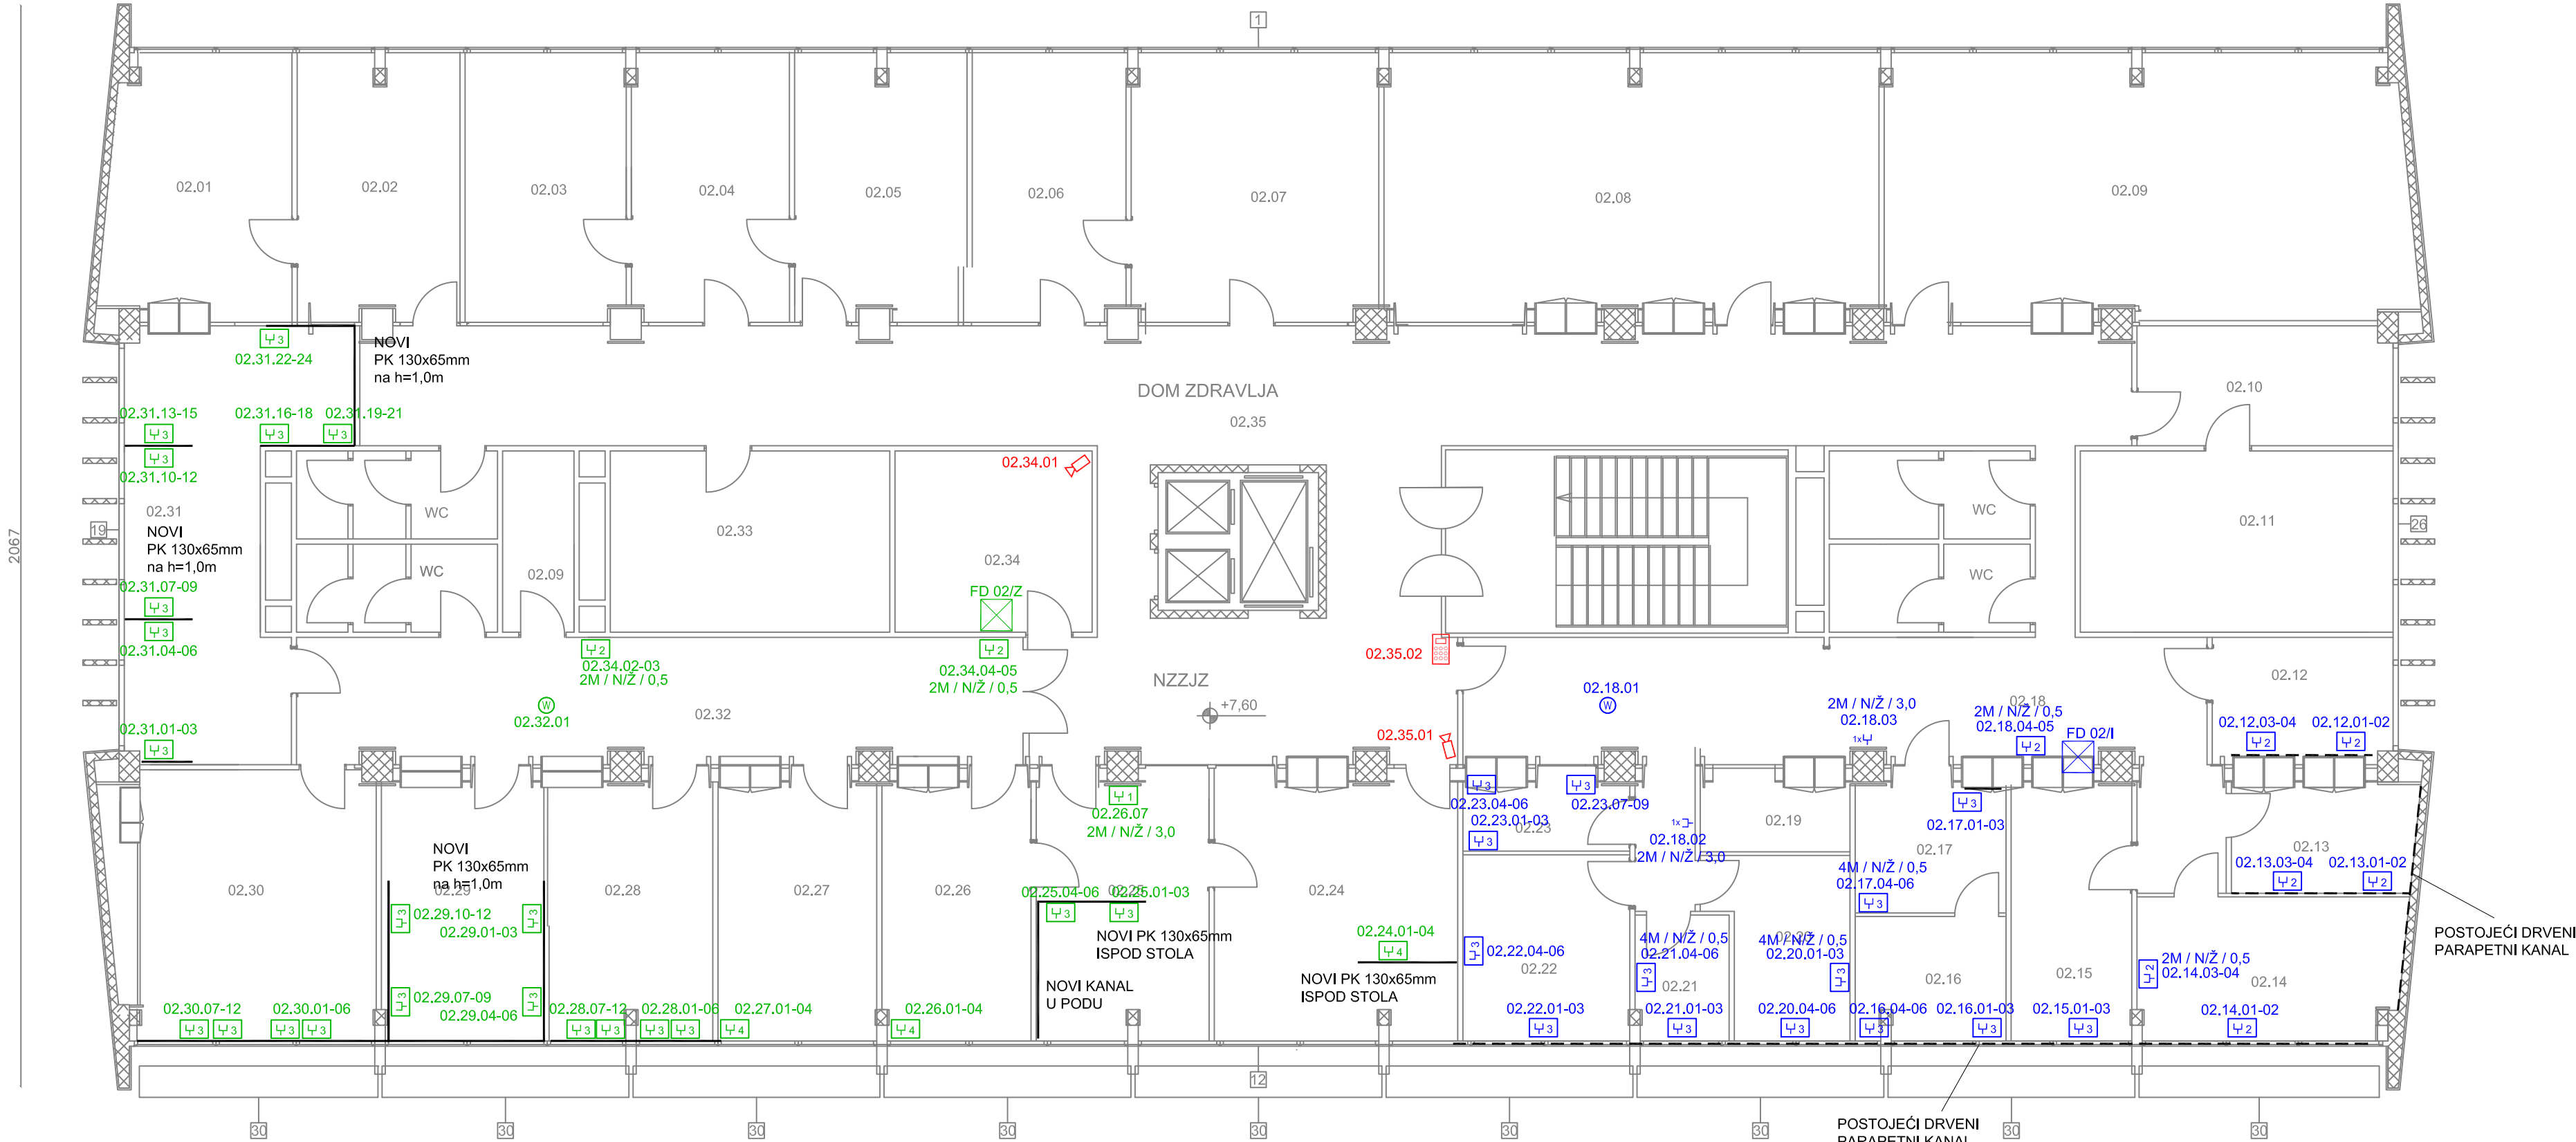


2.KAT

INSTALTEH d.o.o. Bakarska 14, 51 000 RIJEKA OIB 14317255333 Tel./Fax: 051 673369. Mob.: 091 517 77 67 Mob.: 091 399 66 33			Investitor : NASTAVNI ZAVOD ZA JAVNO ZDRAVSTVO PGŽ	Projektant : MORENO SERGO, dipl.ing.el.
Projektant suradnik : Izmjena : Luka Gržinić, ing.el. Datum : 04/2022 Mjerilo : 1:100 ZOP : NZZJZ			Gradjevina : NASTAVNI ZAVOD ZA JAVNO ZDRAVSTVO PGŽ GLAVNA ZGRADA - Krešimirova 52a, Rijeka	
Datum : Mjerilo : ZOP :			Razina projekta : GLAVNI PROJEKT - PROJEKT STRUKTURNOG KABLIJANJA	
Nacr : INSTALACIJA STRUKTURNOG KABLIJANJA			Broj projekta : 22-027	Broj nacrta : 1
			List : 3	Listova : 7

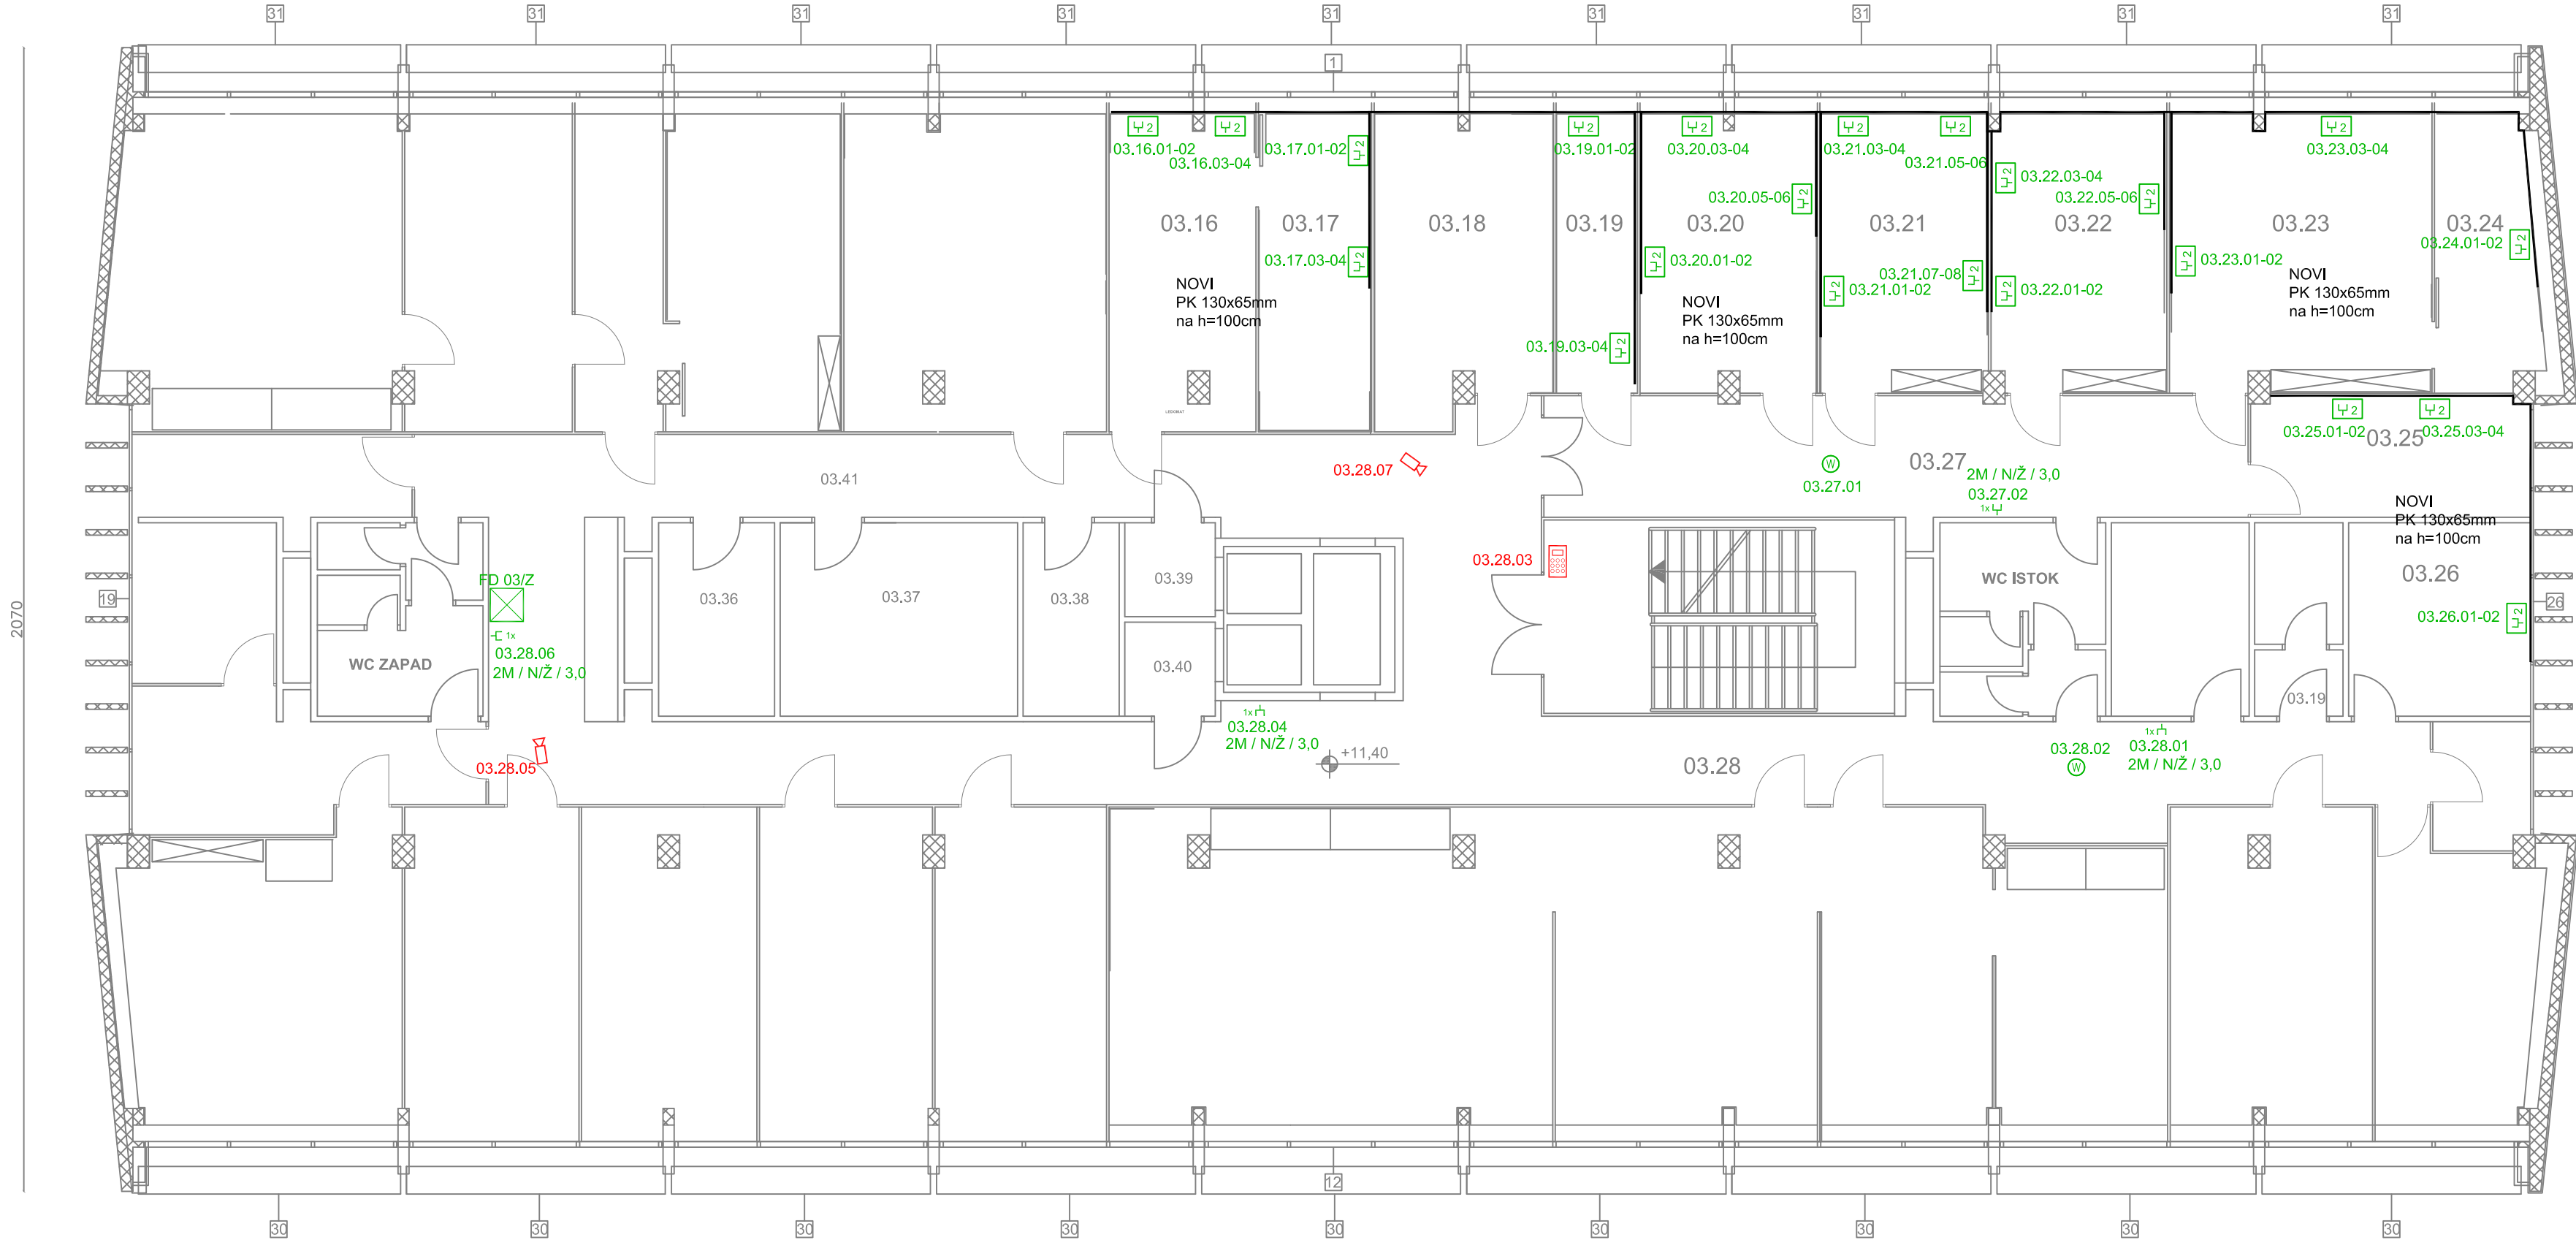


3.KAT


INSTALTEH d.o.o. Bakarska 14, 51 000 RIJEKA OIB: 14917255333 Tel./Fax: 051 673369, Mob.: 091 517 77 67 Mob.: 091 899 66 33				Investitor : NASTAVNI ZAVOD ZA JAVNO ZDRAVSTVO PGŽ		Projektant : MORENO SERGO, dipl.Ing.el.	
Građevina : NASTAVNI ZAVOD ZA JAVNO ZDRAVSTVO PGŽ GLAVNA ZGRADA - Krešimirova 52a, Rijeka				Razina projekta : GLAVNI PROJEKT - PROJEKT STRUKTURNOG KABLIRANJA		Broj projekta : 22-027	
Projektant suradnik : Luka Gržinić, Ing.el.				Nacrtni : INSTALACIJA STRUKTURNOG KABLIRANJA		Broj nacrt : 1	
Datum : 04/2022				Datum : 04/2022		List : 4	
Mjerilo : 1:100				Mjerilo : 1:100		Listova : 7	
ZOP : NZZJZ				ZOP : NZZJZ		ZOP : NZZJZ	

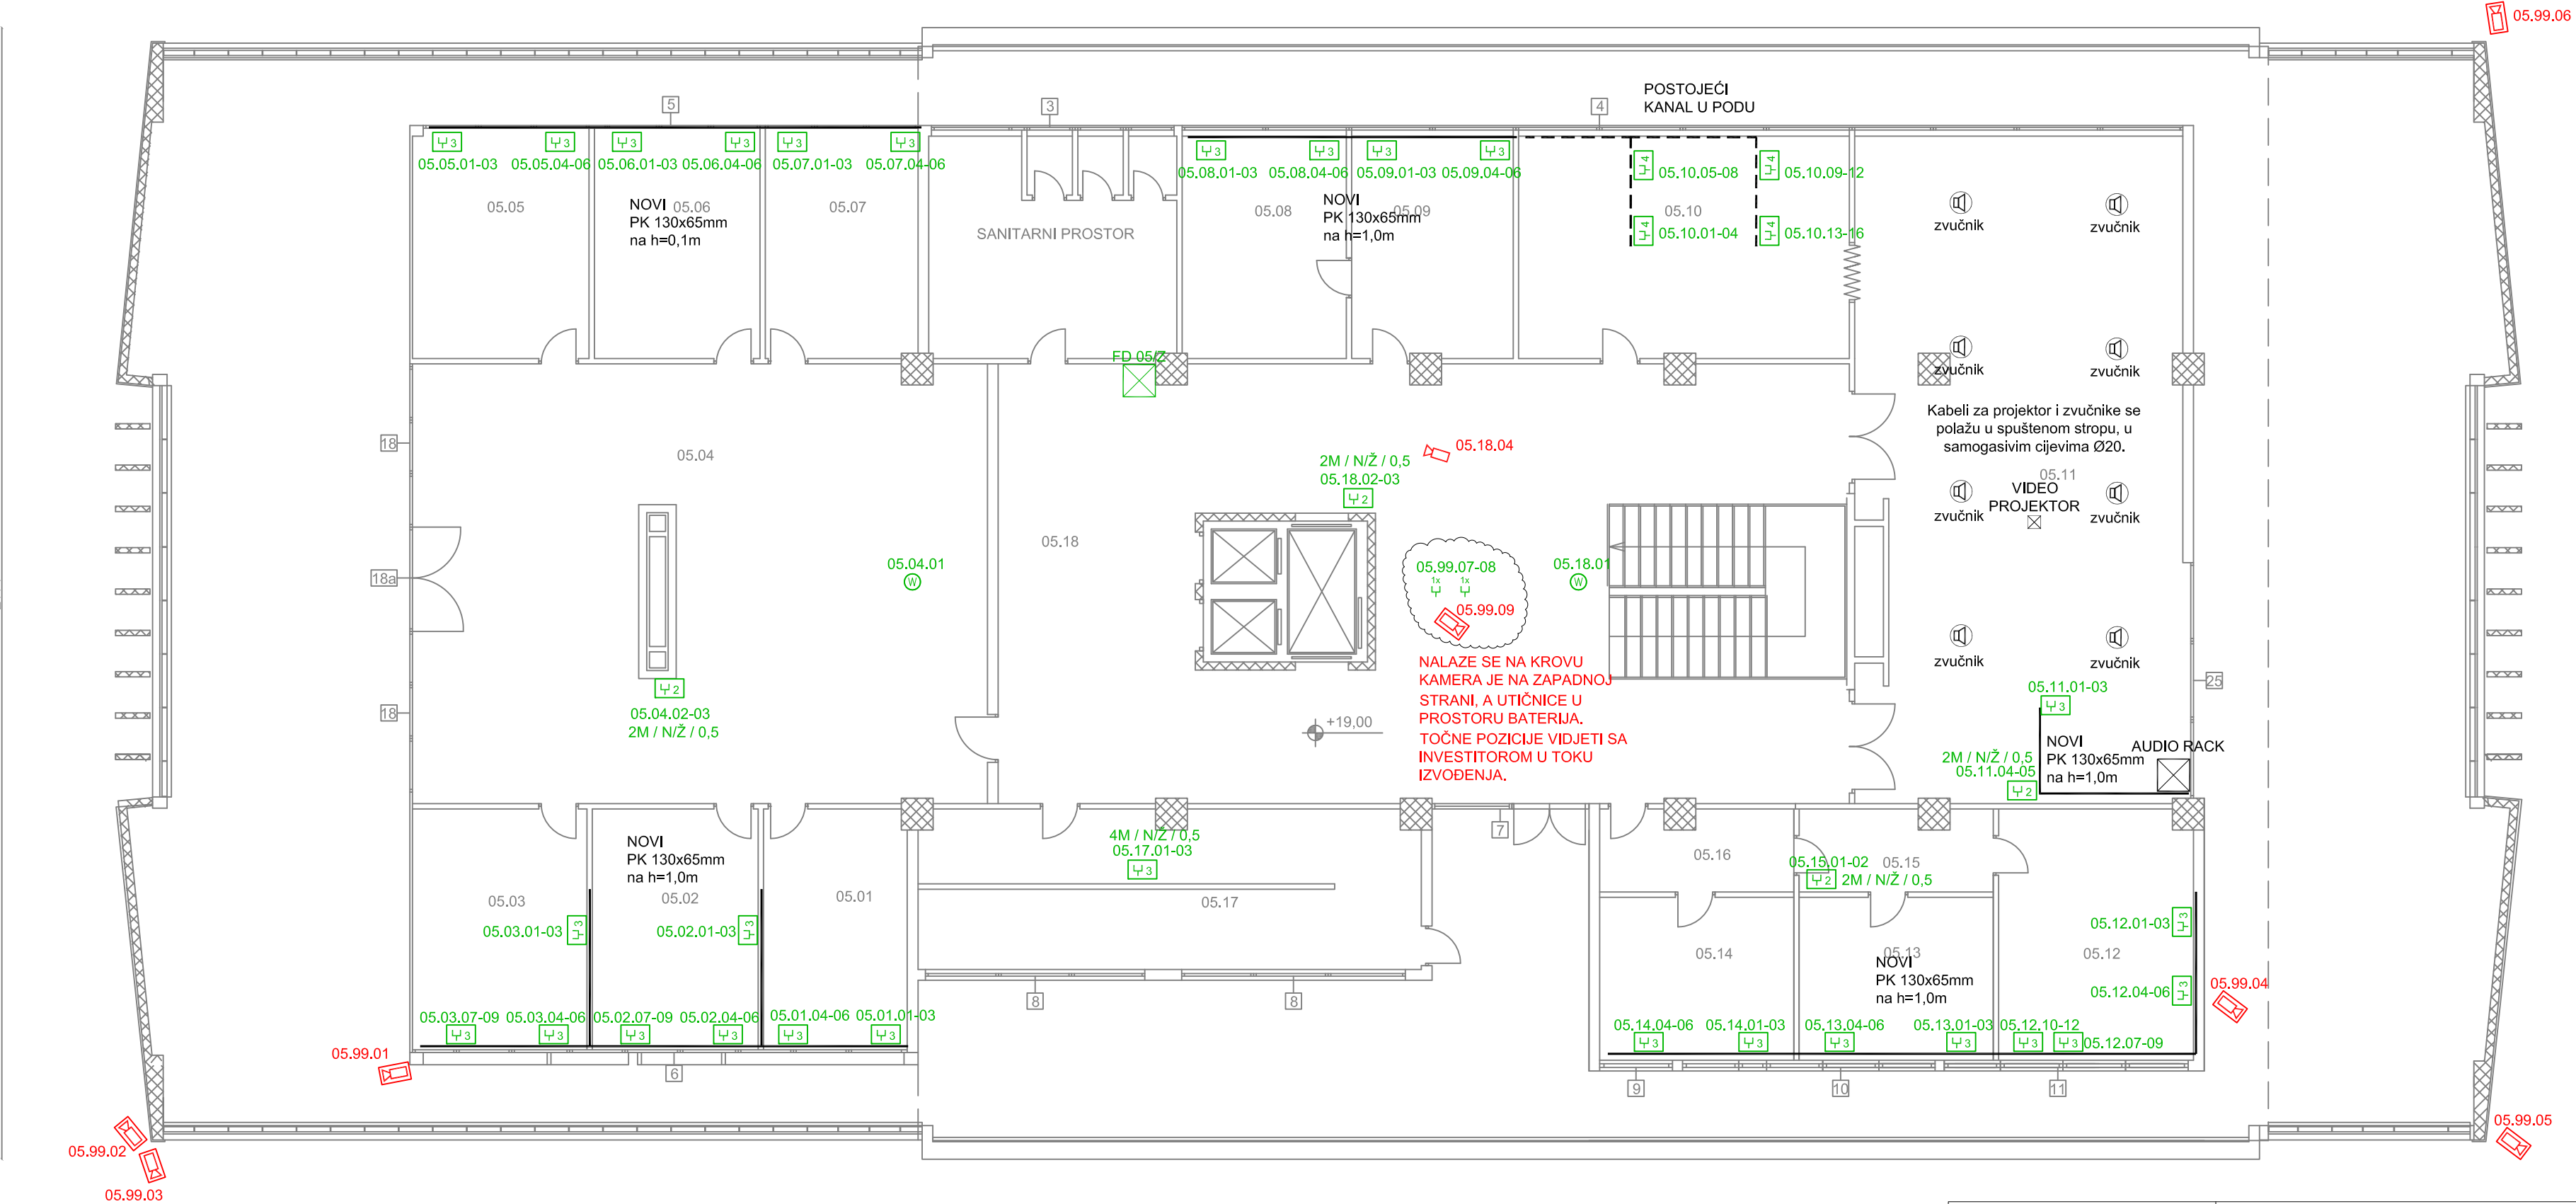


5.KAT


INSTALTEH d.o.o. Bakarska 14, 51 000 RIJEKA OIB 14917255333 Tel./Fax: 051 673369, Mob.: 091 517 77 67 Mob.: 091 899 66 33			Investitor : NASTAVNI ZAVOD ZA JAVNO ZDRAVSTVO PGŽ			Projektant : MORENO SERGO, dipl.Ing.el. 		
			Građevina : NASTAVNI ZAVOD ZA JAVNO ZDRAVSTVO PGŽ GLAVNA ZGRADA - Krešimirova 52a, Rijeka					
			Razina projekta : GLAVNI PROJEKT - PROJEKT STRUKTURNOG KABLIRANJA					
Projektant suradnik : Izmjena :			Nacrt :			Broj projekta :		
Luka Gržinić, Ing.el.			INSTALACIJA STRUKTURNOG KABLIRANJA			22-027		
Datum : 04/2022						Broj nacrta : 1		
Mjerilo : 1:100						List : 6		
ZOP : NZZ/JZ						Listova : 7		

2071

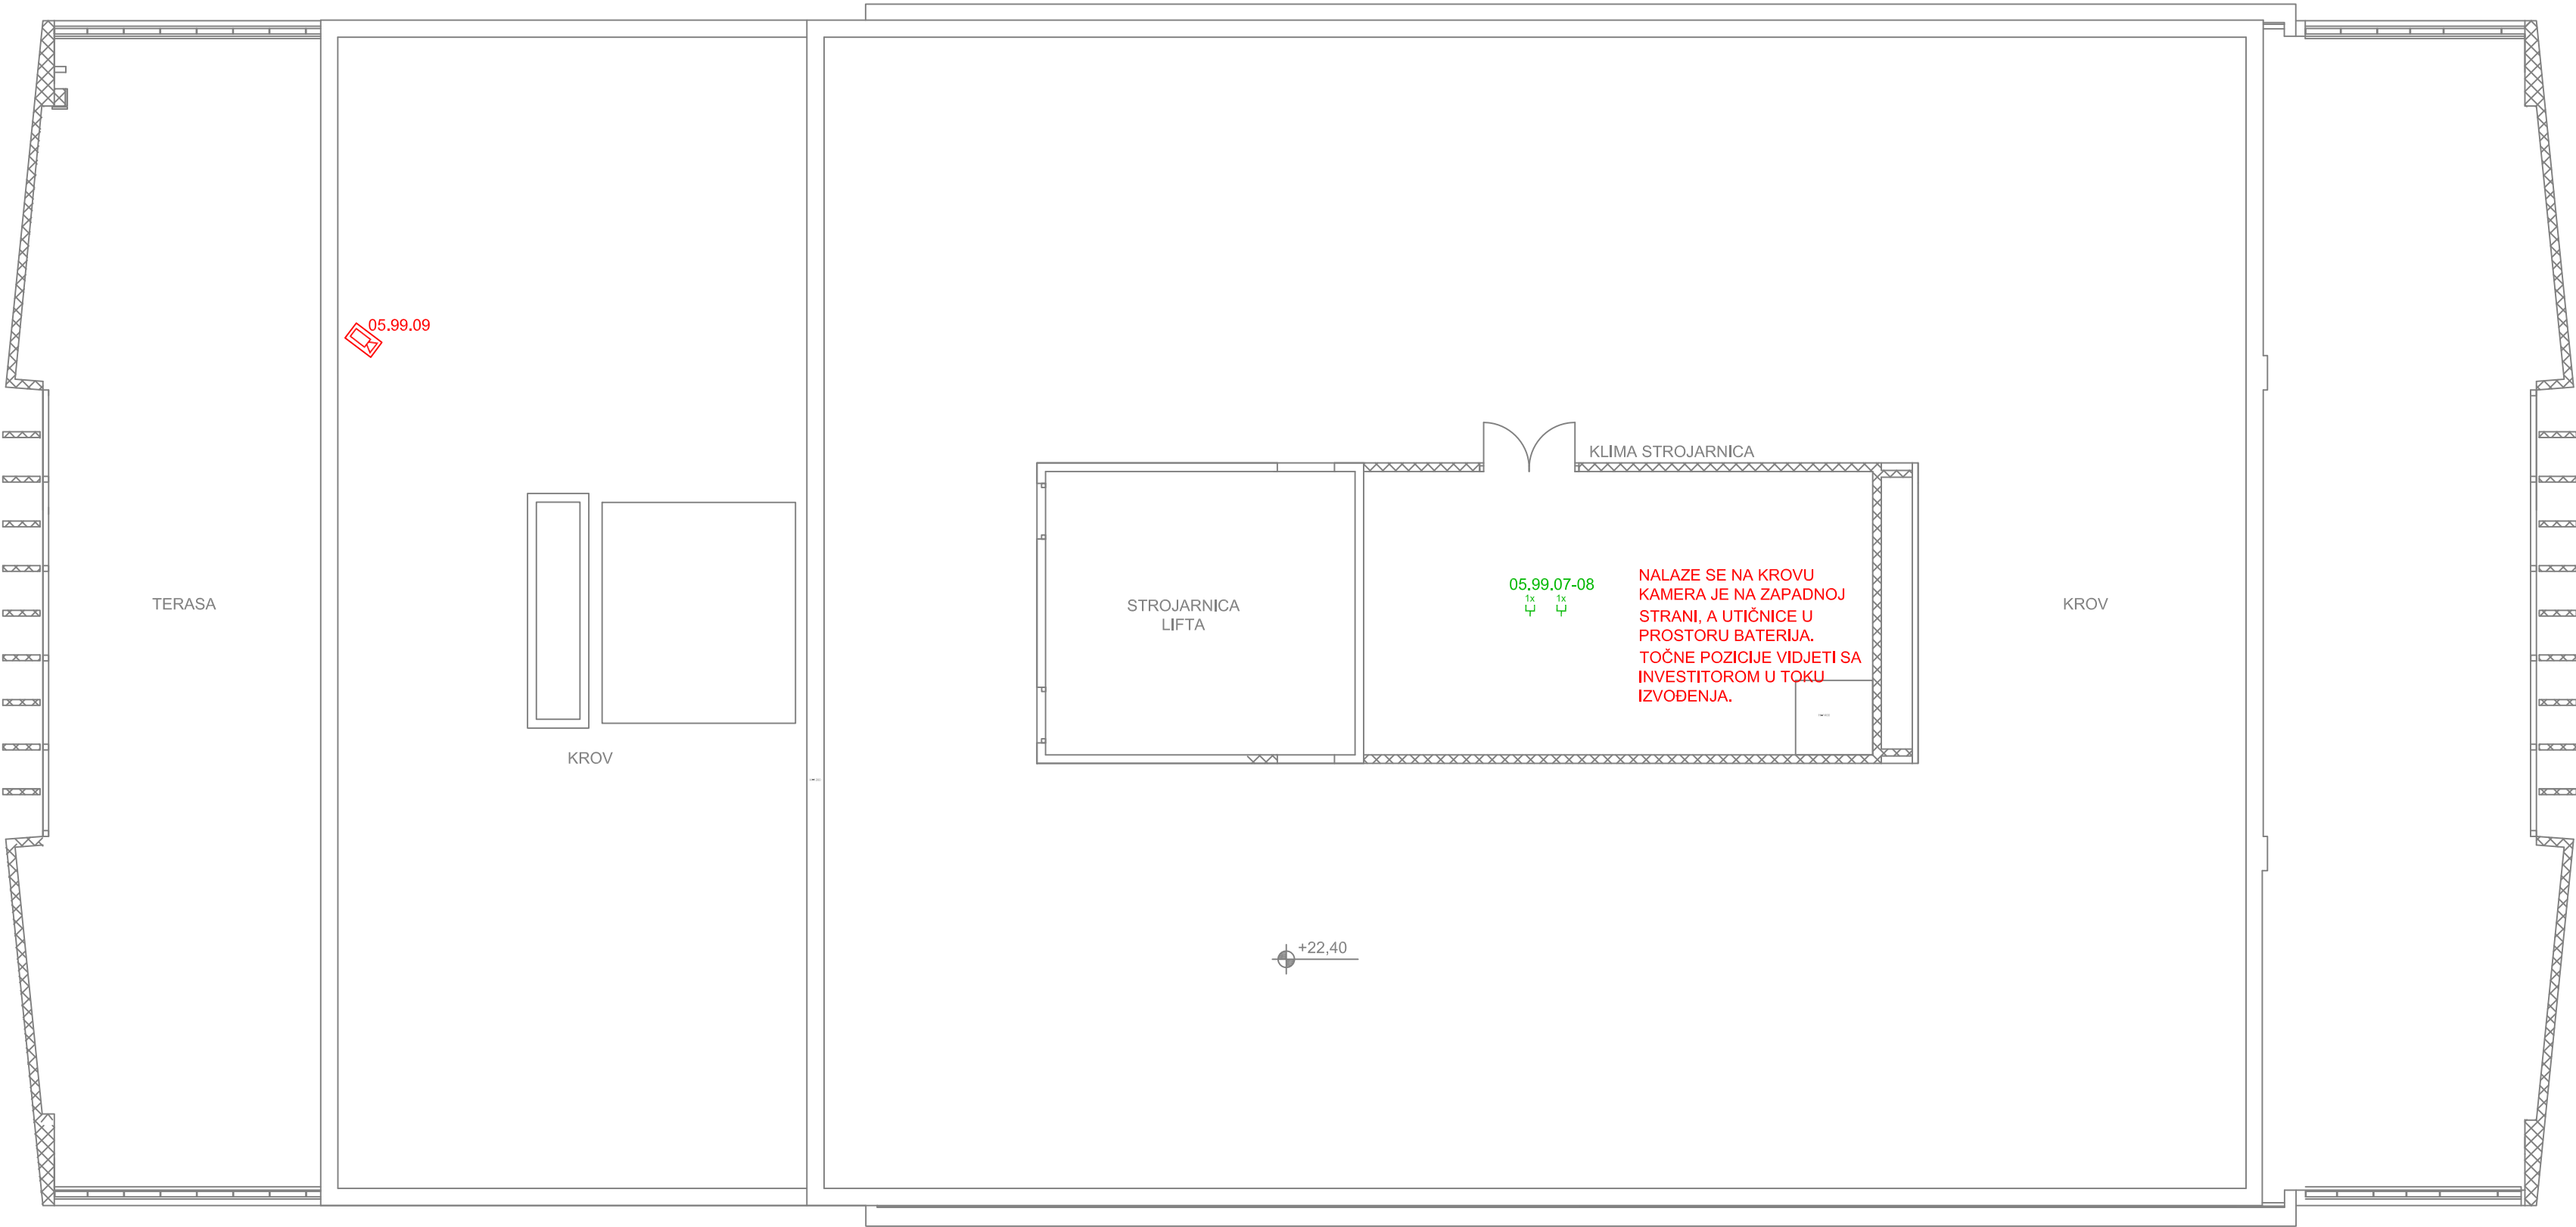


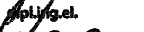
KROV

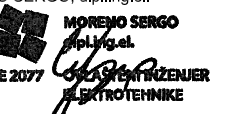
INSTALTEH d.o.o. Bakarska 14, 51 000 RIJEKA OIB 14917255333 Tel./Fax: 051 673369, Mob.: 091 517 77 67 Mob.: 091 899 66 33				Investitor : NASTAVNI ZAVOD ZA JAVNO ZDRAVSTVO PGŽ		Projektant : MORENO SERGO, dipl.ing.el.	
				Gradjevina : NASTAVNI ZAVOD ZA JAVNO ZDRAVSTVO PGŽ GLAVNA ZGRADA - Krešimirova 52a, Rijeka			
				Razina projekta : GLAVNI PROJEKT - PROJEKT STRUKTURNOG KABLIIRANJA		Broj projekta : 22-027	
Projektant suradnik : Luka Gržinić, ing.el. Datum : 04/2022 Mjerilo : 1:100 ZOP : NZZJZ		Izmjena : 1 2		Nacrt : INSTALACIJA STRUKTURNOG KABLIIRANJA		Broj nacrt : 1	
						List : 7	
						Listova : 7	

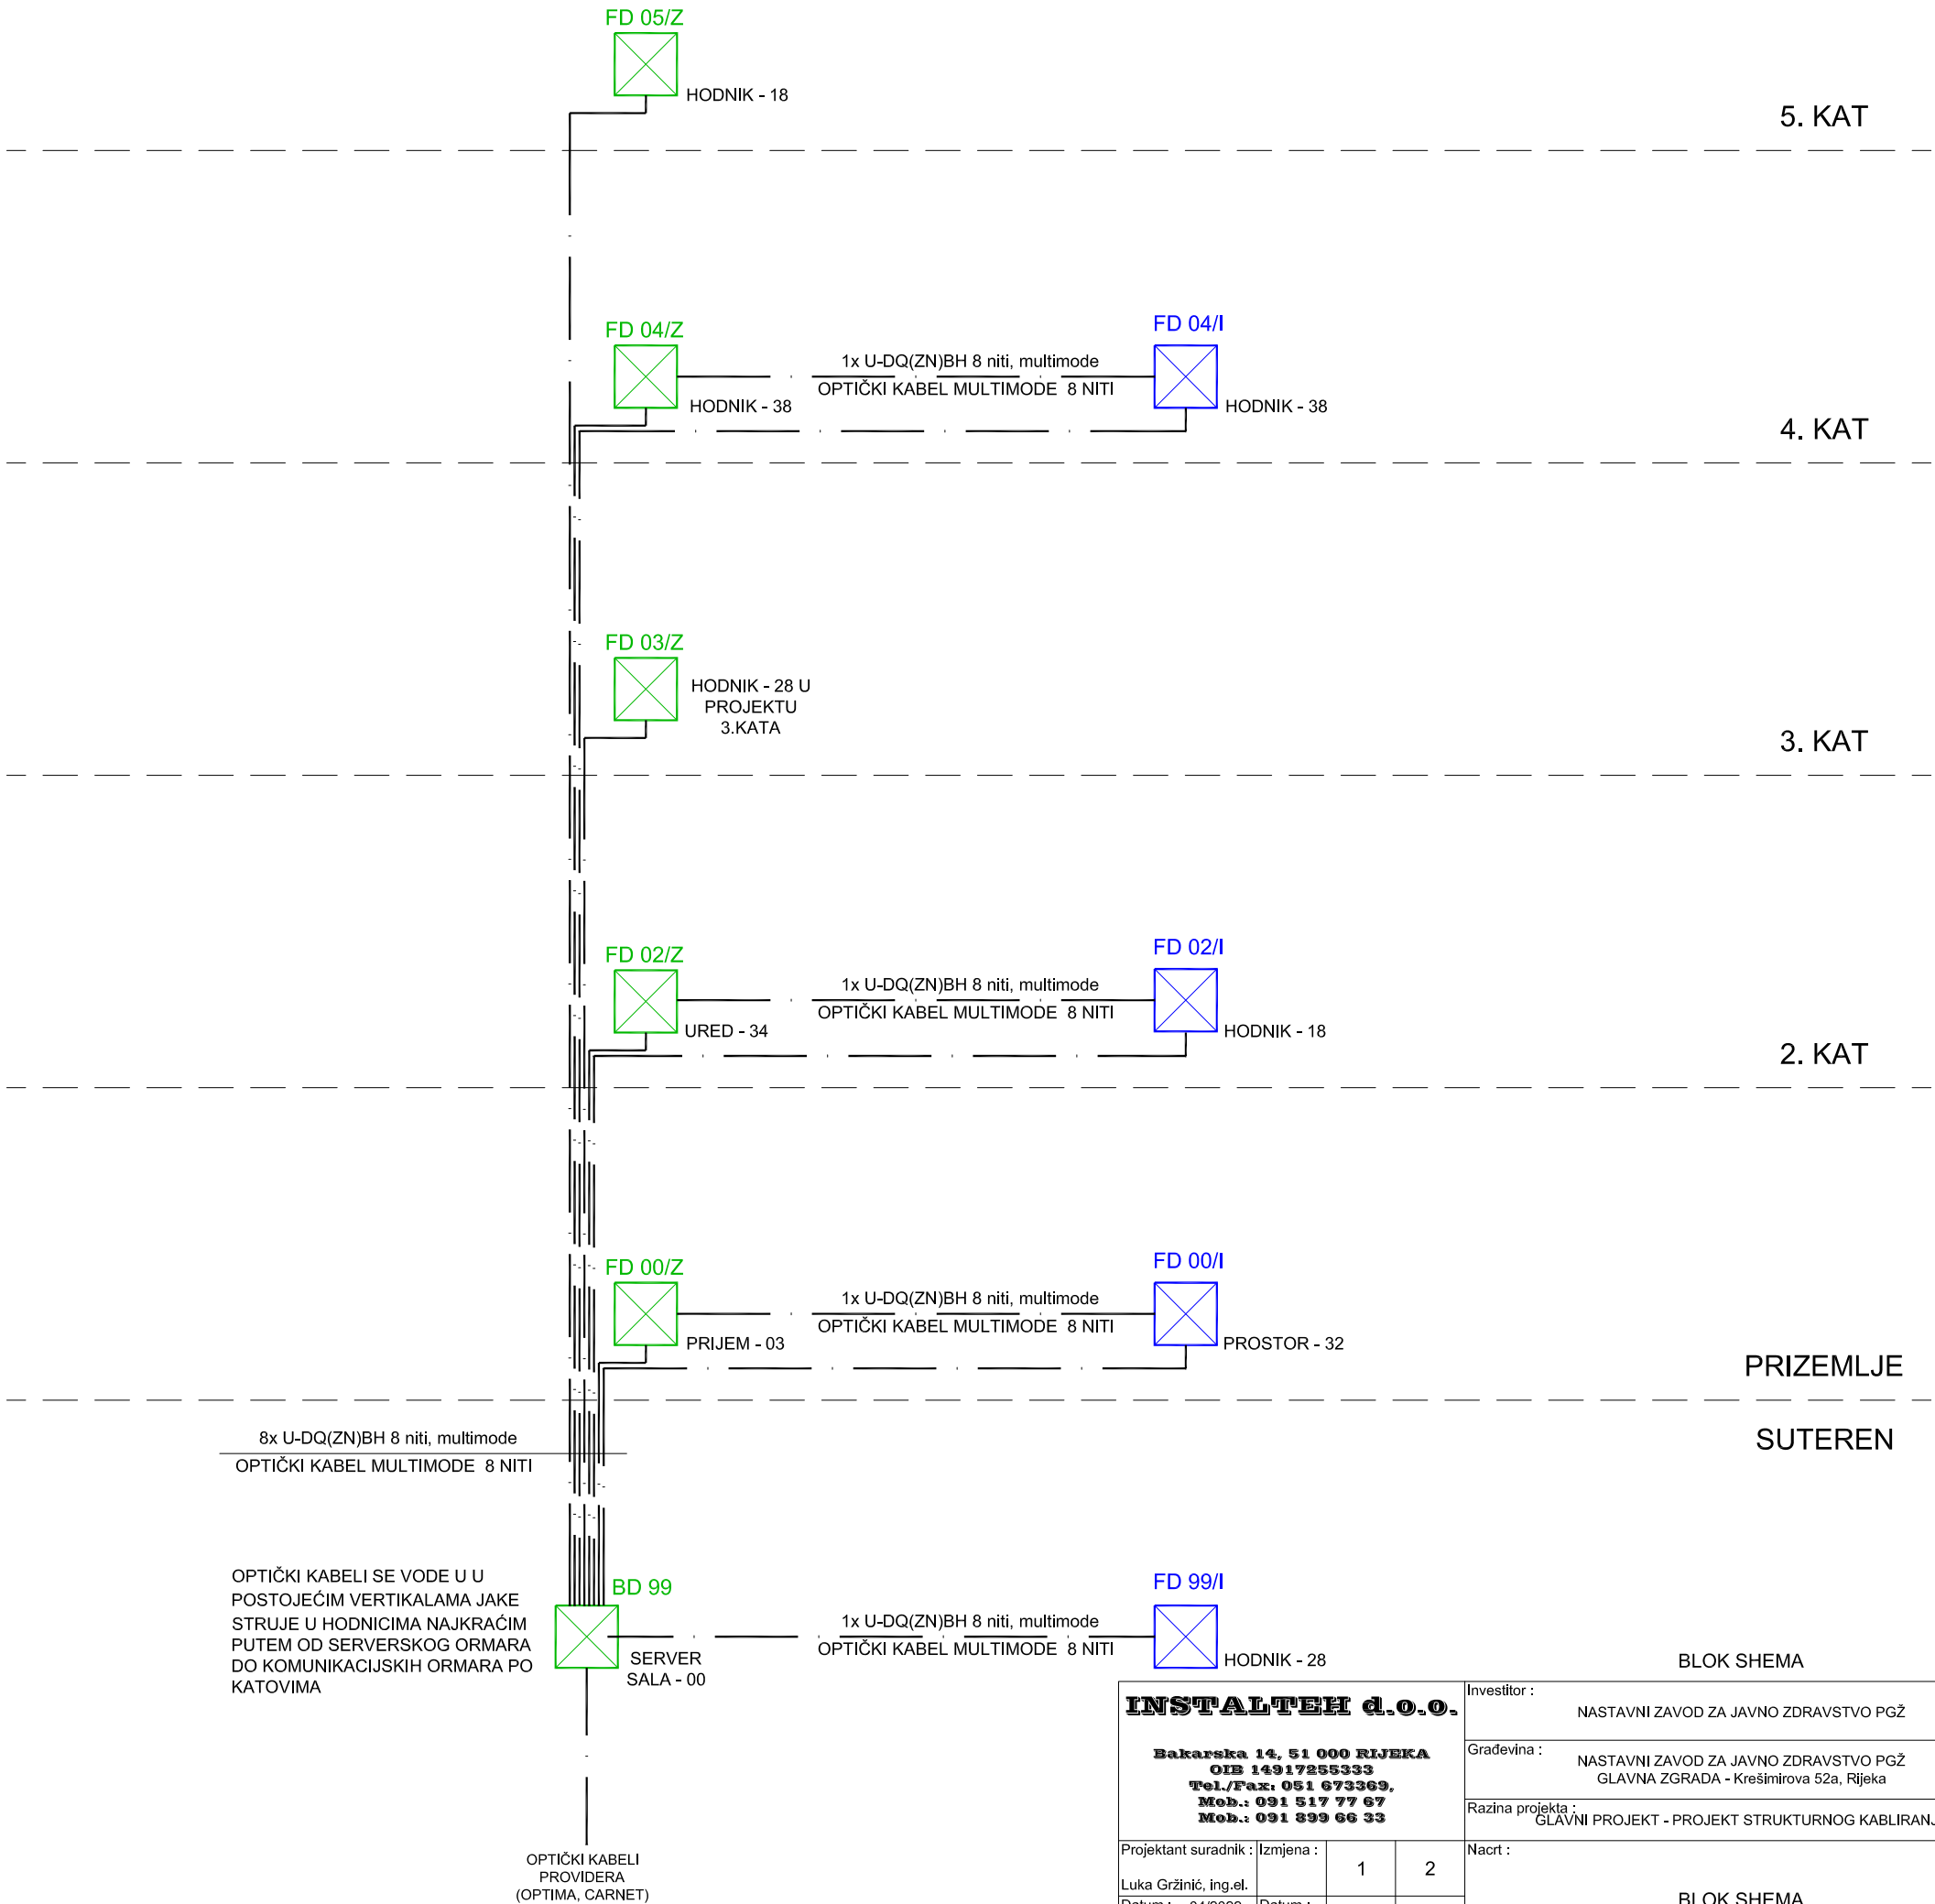

OPTIČKI KABELO SE VODE U U
POSTOJEĆIM VERTIKALAMA JAKE
STRUJE U HODNICIMA NAJKRAĆIM
PUTEM OD SERVERSKOG ORMARA
DO KOMUNIKACIJSKIH ORMARA PO
KATOVIMA


OPTIČKI KABELO
PROVIDERA
(OPTIMA, CARNET)


INSTALTEH d.o.o. Bakarska 14, 51 000 RIJEKA OIB 14917255333 Tel./Fax: 051 673369, Mob.: 091 517 77 67 Mob.: 091 899 66 33			Investitor : NASTAVNI ZAVOD ZA JAVNO ZDRAVSTVO PGŽ			Projektant : MORENO SERGO, dipl.ing.el.  MORENO SERGO dipl.ing.el. E 2077  OPĆI INŽENJER ELEKTROTEHNIKE			
Građevina : NASTAVNI ZAVOD ZA JAVNO ZDRAVSTVO PGŽ GLAVNA ZGRADA - Krešimirova 52a, Rijeka			Razina projekta : GLAVNI PROJEKT - PROJEKT STRUKTURNOG KABLIJANJA						
Projektant suradnik : Izmjena : Luka Gržinić, ing.el. Datum : 04/2022 Mjerilo : 1:100 ZOP : NZZJZ			Nacrt : BLOK SHEMA			Broj projekta : 22-027		Broj nacrtu : 2	List : 1 Listova : 7

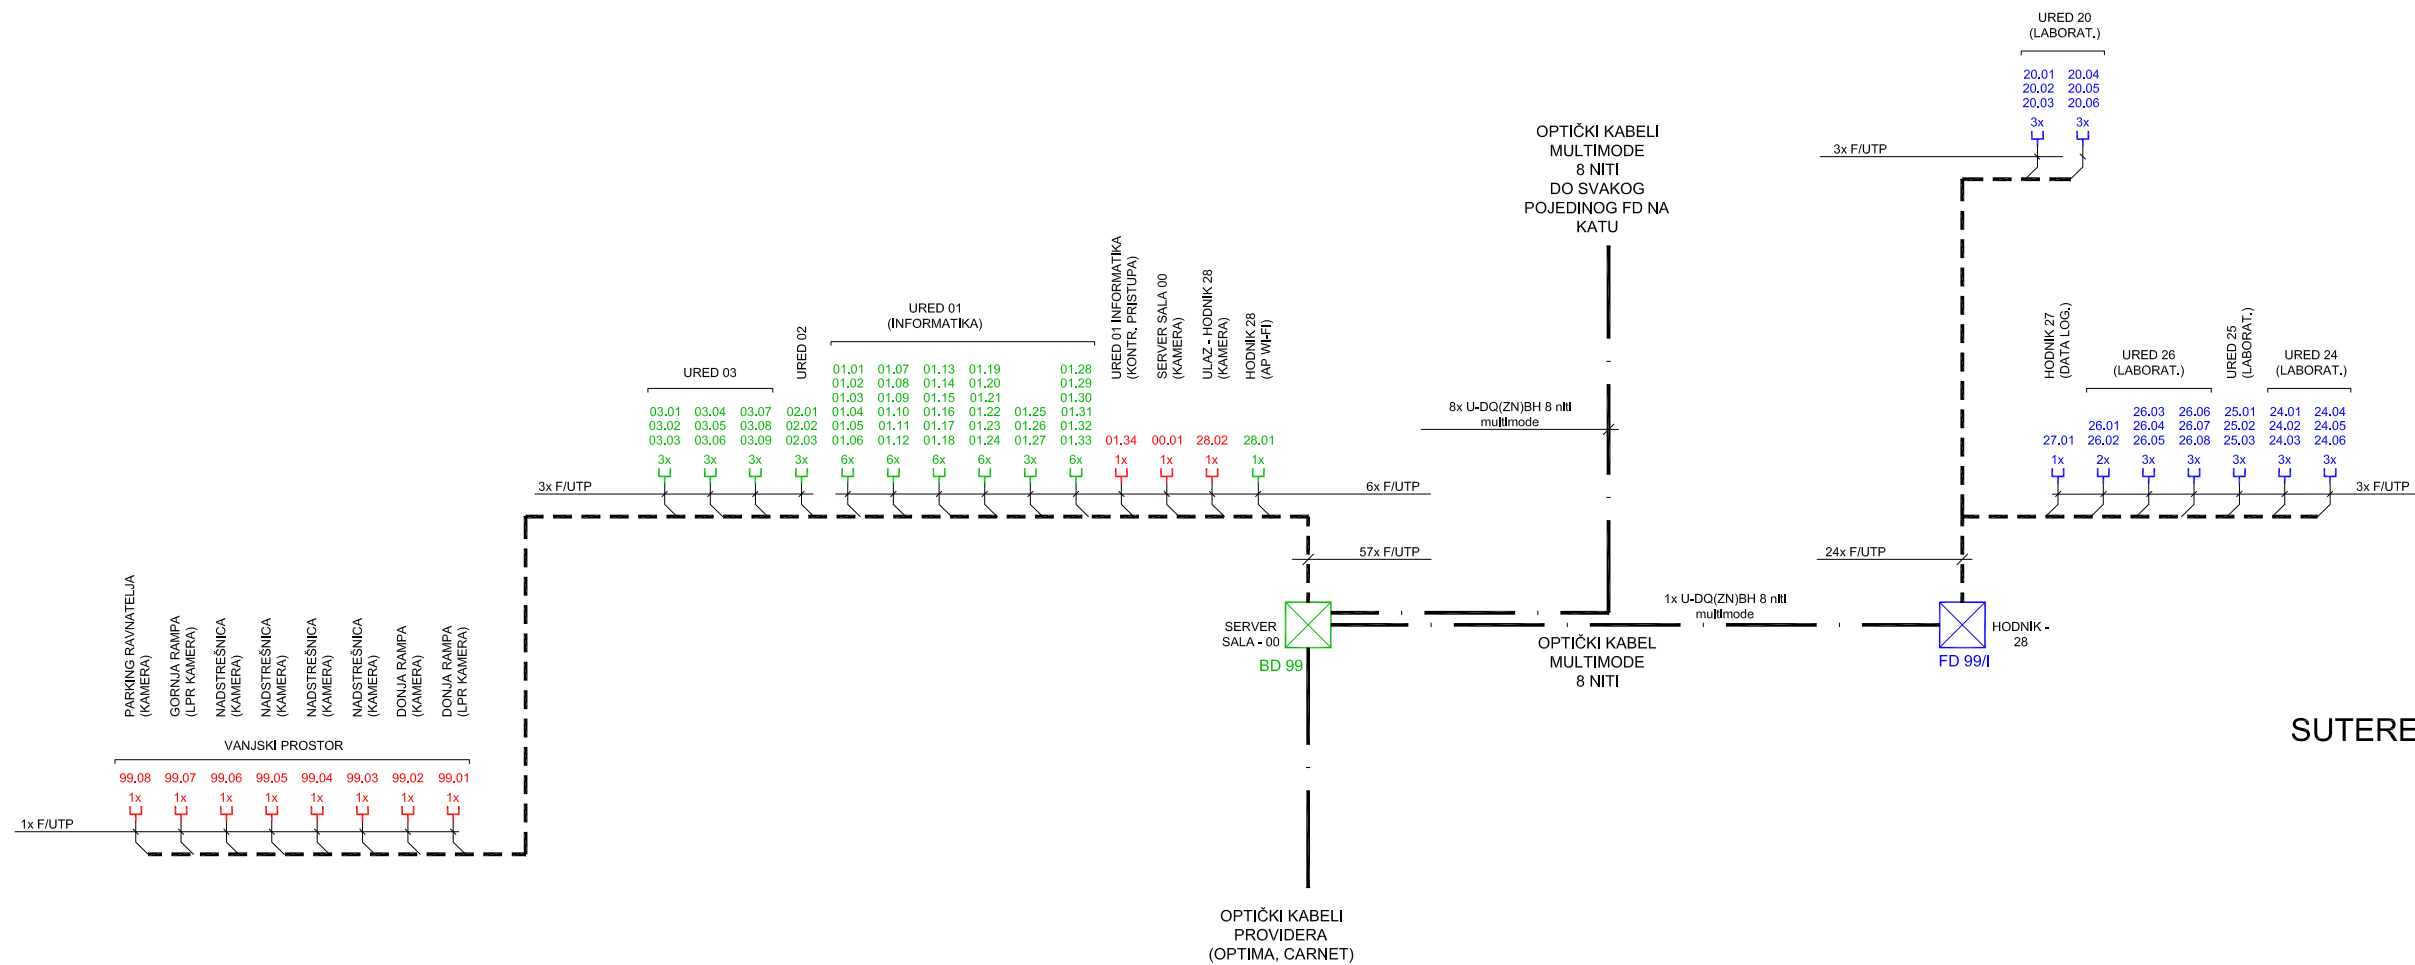

SUTEREN - 99


SUTEREN


INSTALTEH d.o.o. Bakarska 14, 51 000 RIJEKA OIB 14917255333 Tel./Fax: 051 673369, Mob.: 091 517 77 67 Mob.: 091 899 66 33				Investitor : NASTAVNI ZAVOD ZA JAVNO ZDRAVSTVO PGŽ		Projektant : MORENO SERGO, dipl.Ing.el.  E 2077 OPĆI POSREDOVALAČ ELEKTROTEHNIKE						
Projektant suradnik : Luka Gržinić, ing.el. Datum : 04/2022 Mjerilo : 1:100 ZOP : NZZJZ				Građevina : NASTAVNI ZAVOD ZA JAVNO ZDRAVSTVO PGŽ GLAVNA ZGRADA - Krešimirova 52a, Rijeka		Broj projekta : 22-027			Broj nacrtu : 2		List : 2	
				Razina projekta : GLAVNI PROJEKT - PROJEKT STRUKTURNOG KABLIJANJA								
Izmjena : 1 2				Nacrta : BLOK SHEMA							Listova : 7	

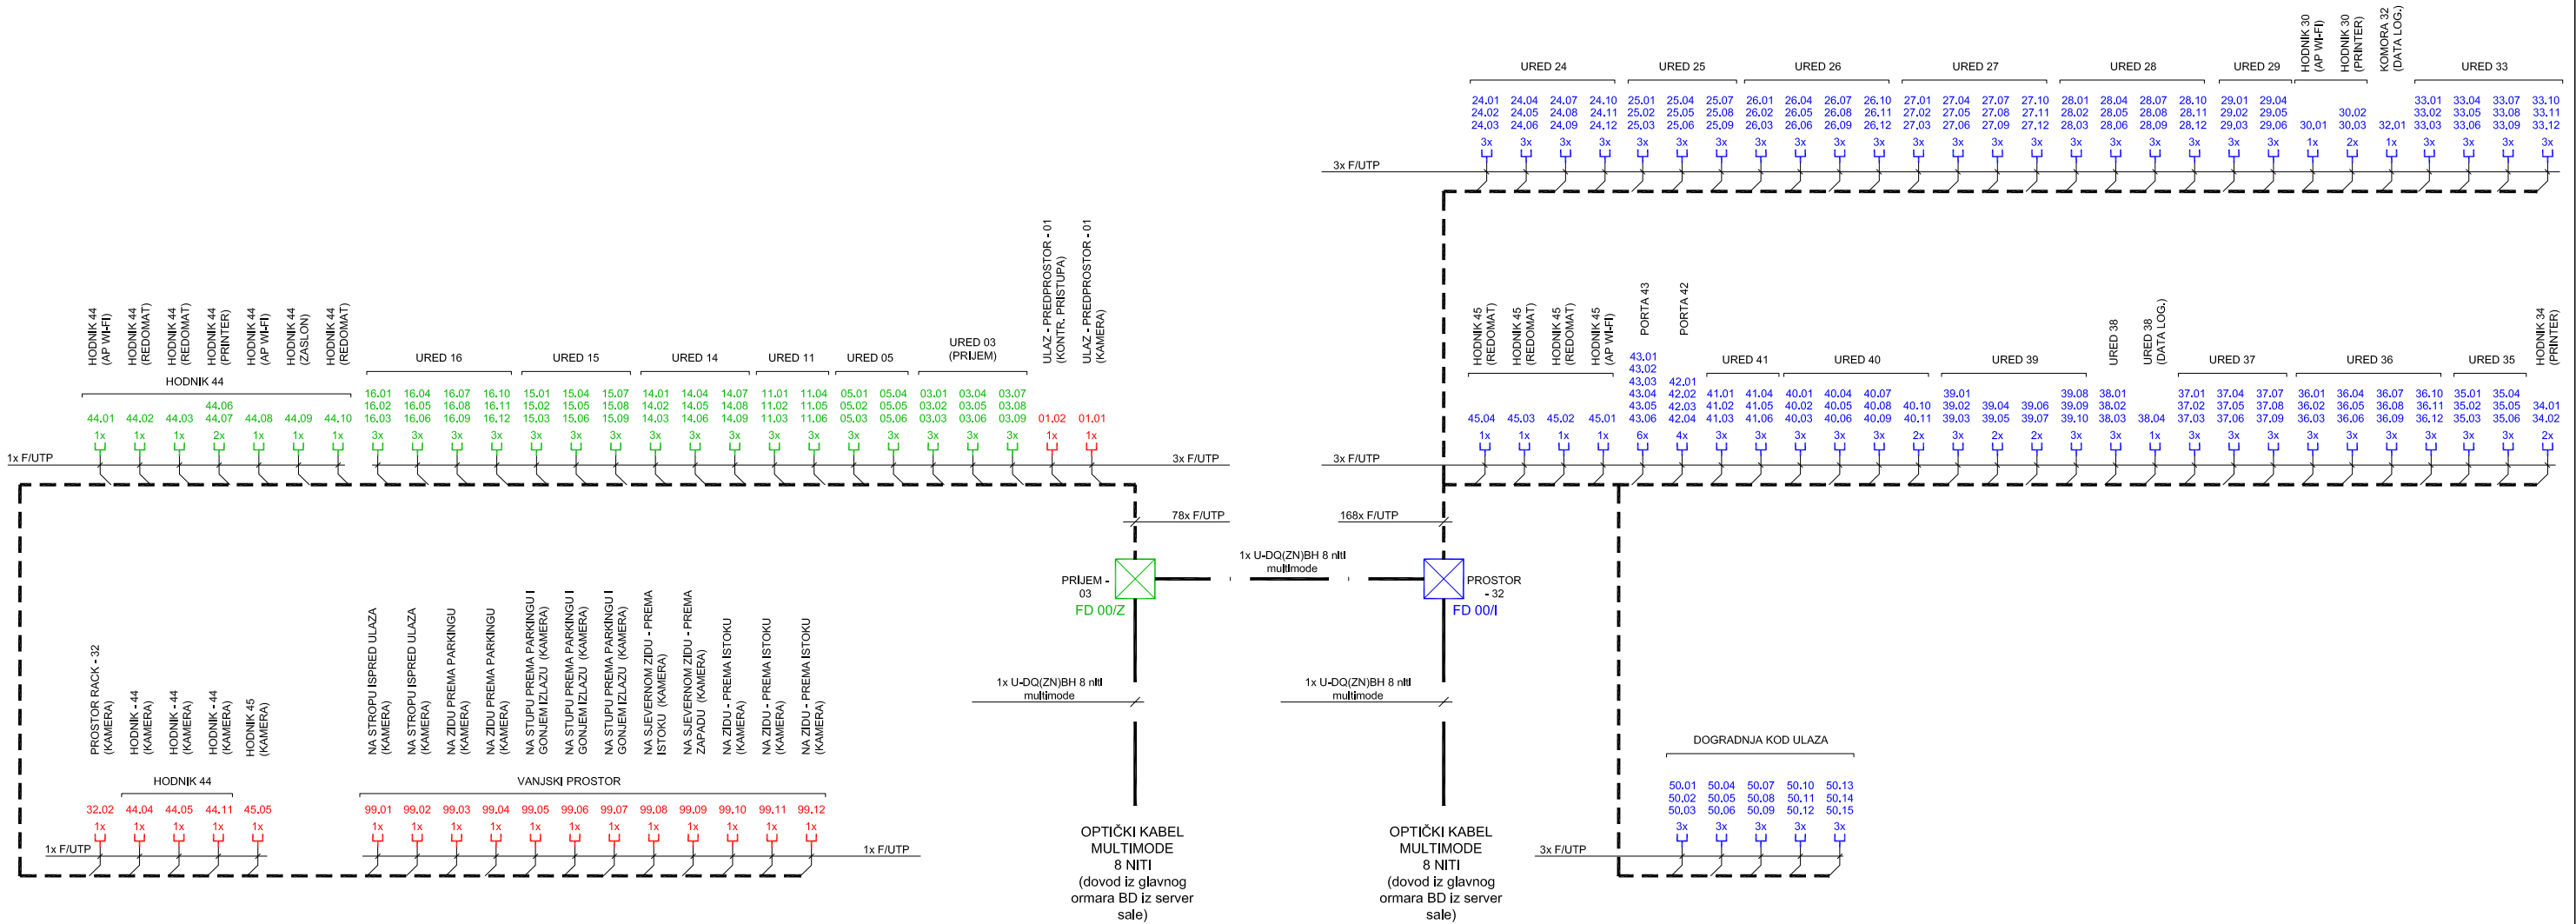


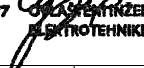
PRIZEMLJE - 00


PRIZEMLJE

INSTALTEH d.o.o. Bakarska 14, 51 000 RIJEKA OIB 14917255333 Tel./Fax: 051 673369, Mob.: 091 517 77 67 Mob.: 091 899 66 33				Investitor : NASTAVNI ZAVOD ZA JAVNO ZDRAVSTVO PGŽ		Projektant : MORENO SERGO, dipl.ing.el. 			
Projektant suradnik : Izmjena :				Gradovina : NASTAVNI ZAVOD ZA JAVNO ZDRAVSTVO PGŽ GLAVNA ZGRADA - Krešimirova 52a, Rijeka					
Datum : 04/2022				Razina projekta : GLAVNI PROJEKT - PROJEKT STRUKTURNOG KABLANJA					
Mjerilo : 1:100				Nacrt : BLOK SHEMA		Broj projekta :		Broj nacrta :	List :
ZOP : NZZJZ						22-027		2	3
								Listova :	7

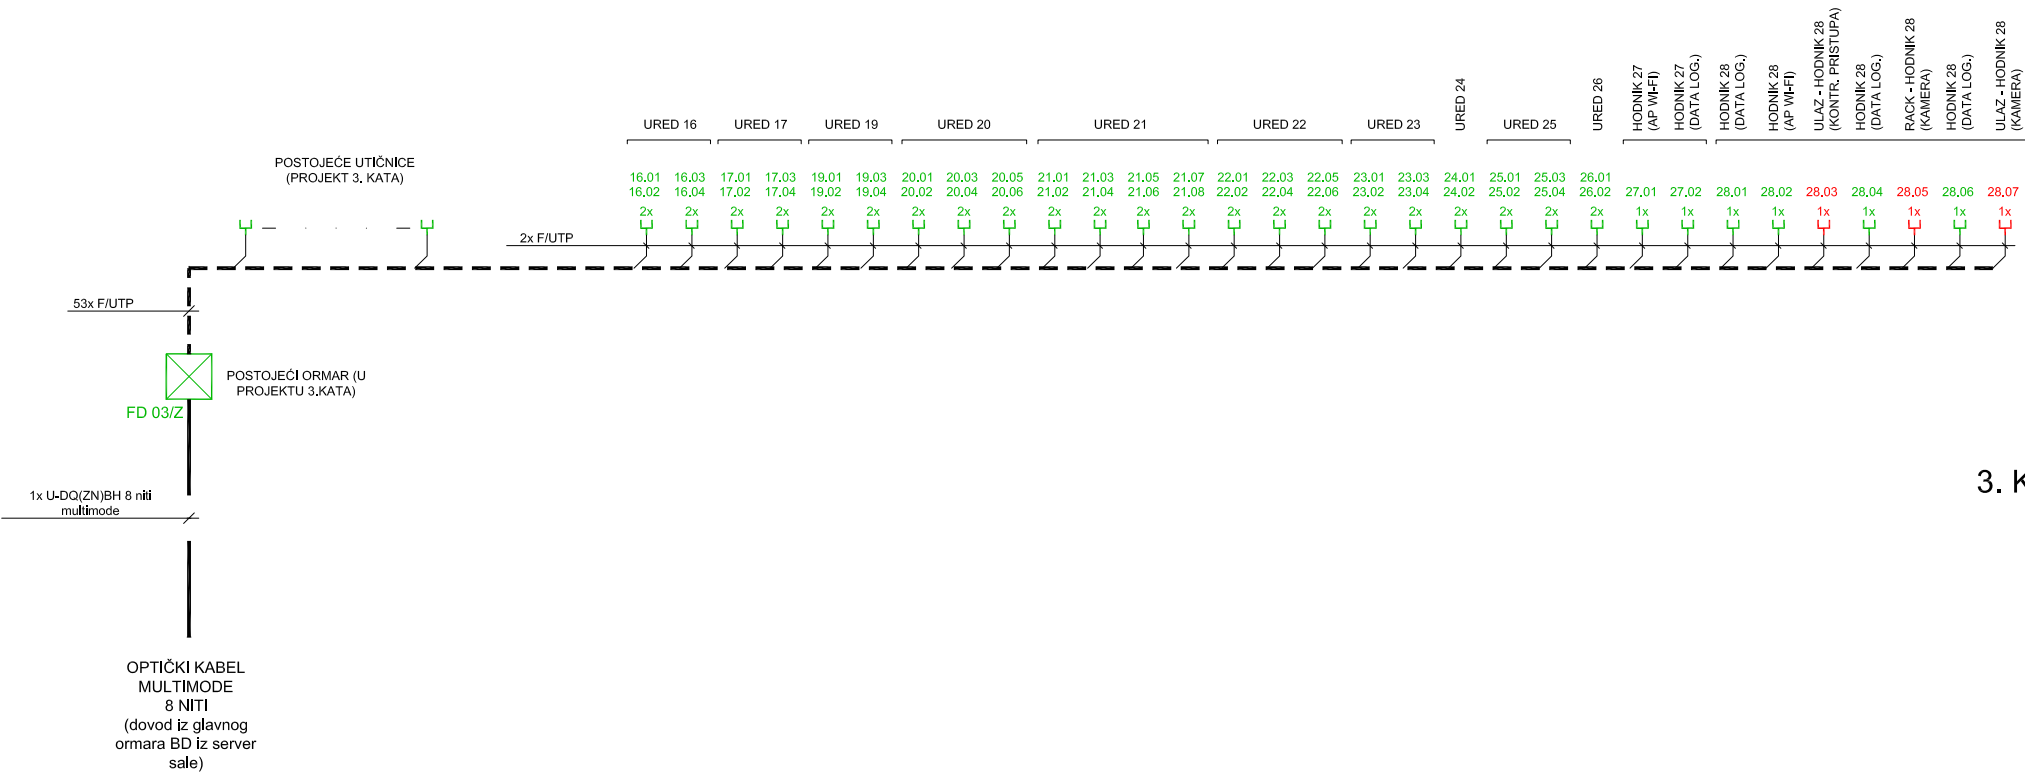



3. KAT - 03

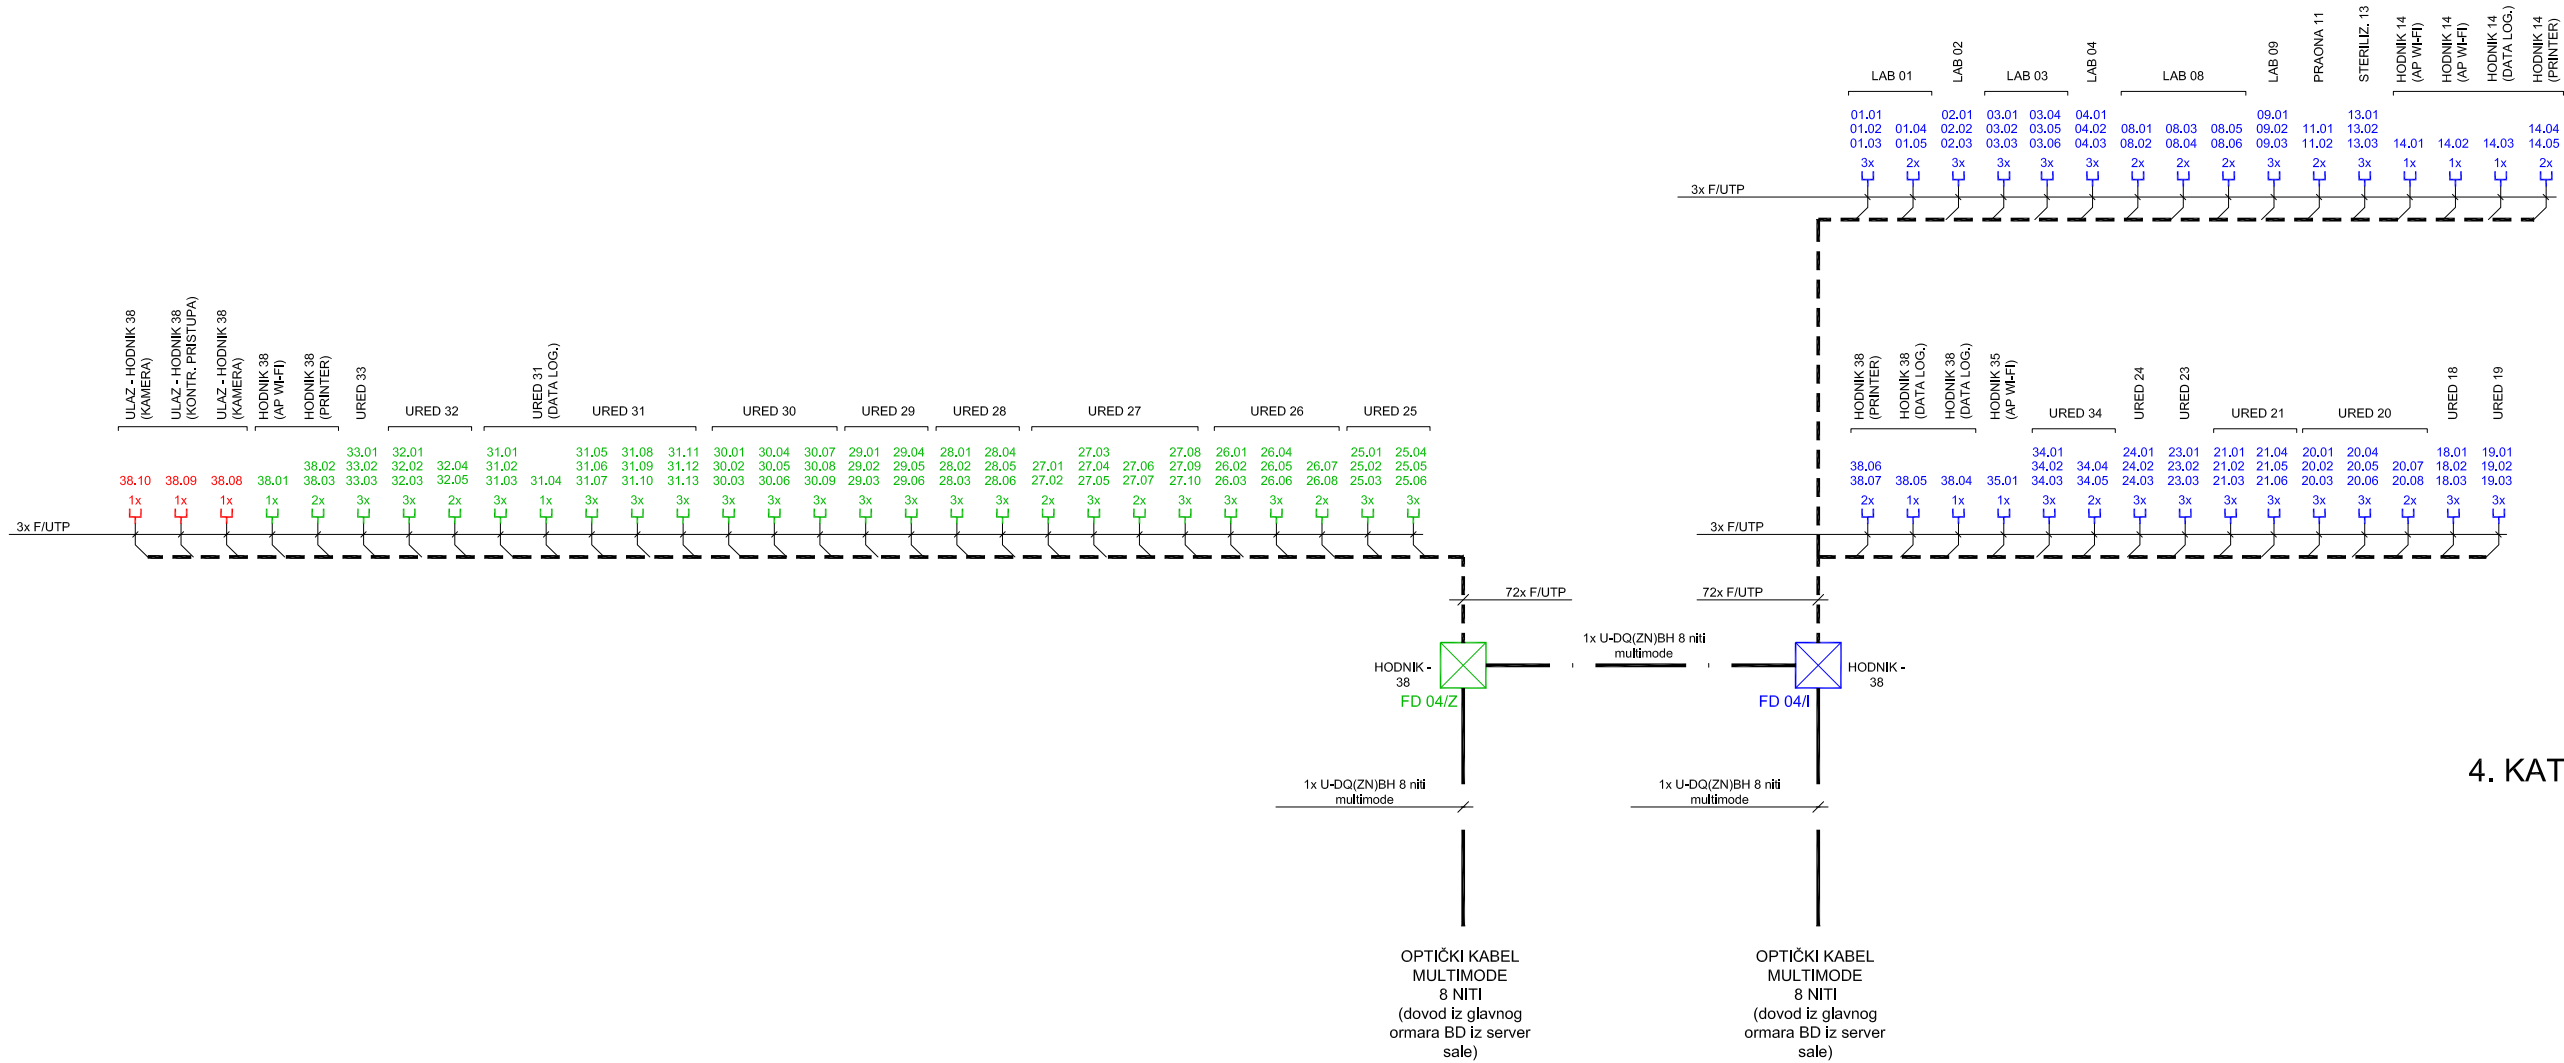
3. KAT					
INSTALTEH d.o.o. Bakarska 14, 51 000 RIJEKA OIB 14917255333 Tel./Fax: 051 673369, Mob.: 091 517 77 67 Mob.: 091 899 66 33		Investitor :	Projektant :		
		Građevina :	 MORENO SERGO dipl.ing.el. E 2077  OPASNI INŽENJER ELEKTROTEHNIKE		
		Razina projekta :			
		GLAVNI PROJEKT - PROJEKT STRUKTURNOG KABLIRANJA			
Projektant suradnik : Izmjena :		Nacrt :	Broj projekta :	Broj nacrt : List :	
Luka Gržinić, ing.el.		BLOK SHEMA	22-027	2	5
Datum : 04/2022					Listova : 7
Mjerilo : 1:100					
ZOP : NZZJZ					






4. KAT - 04


4. KAT

INSTALTEH d.o.o. Bakarska 14, 51 000 RIJEKA OIB 14917255333 Tel./Fax: 051 673369, Mob.: 091 517 77 67 Mob.: 091 899 66 33			<div>Investitor : NASTAVNI ZAVOD ZA JAVNO ZDRAVSTVO PGŽ</div> <div>Građevina : NASTAVNI ZAVOD ZA JAVNO ZDRAVSTVO PGŽ GLAVNA ZGRADA - Krešimirova 52a, Rijeka</div> <div>Razina projekta : GLAVNI PROJEKT - PROJEKT STRUKTURNOG KABLIRANJA</div>			<div>Projektant : MORENO SERGO, dipl.ing.el.</div> <div>MORENO SERGO dipl.ing.el.  E 2077 OPĆA INŽENJERSTVO ELEKTROTEHNIKE</div>					
Projektant suradnik : Izmjena :			Nacrt :			Broj projekta :		Broj nacrt :		List :	
Luka Gržinić, ing.el.			BLOK SHEMA			22-027		2		6	
Datum : 04/2022										Listova : 7	
Mjerilo : 1:100											
ZOP : NZZJZ											

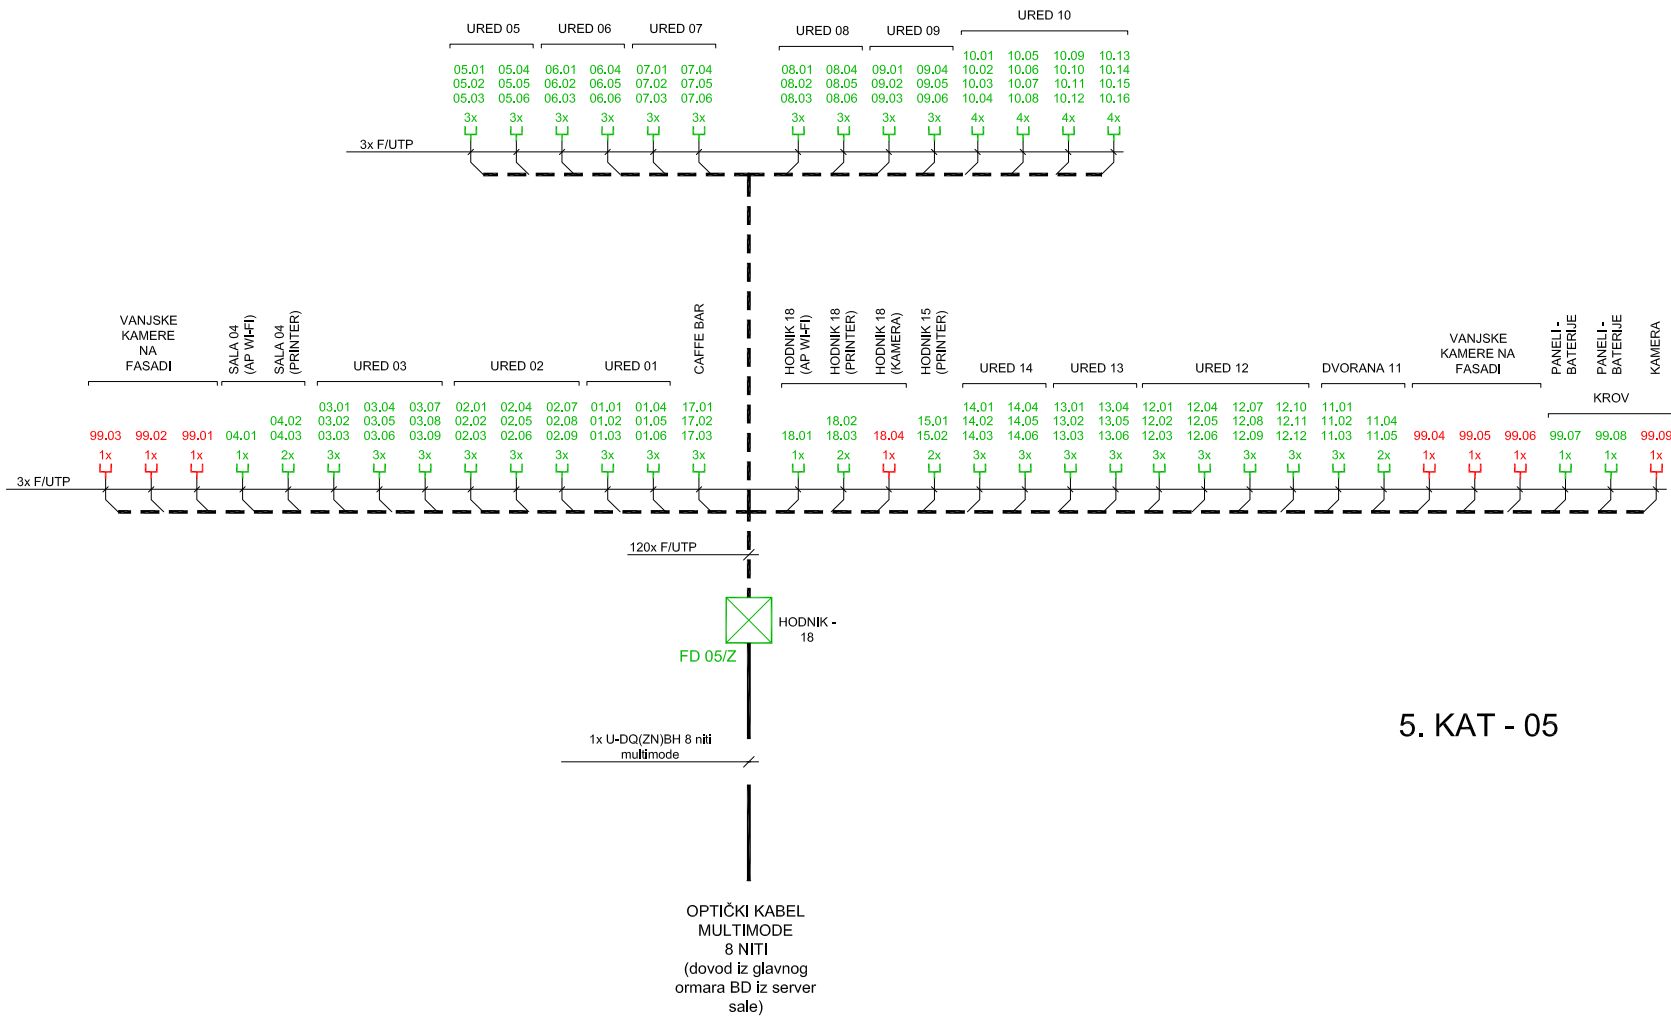


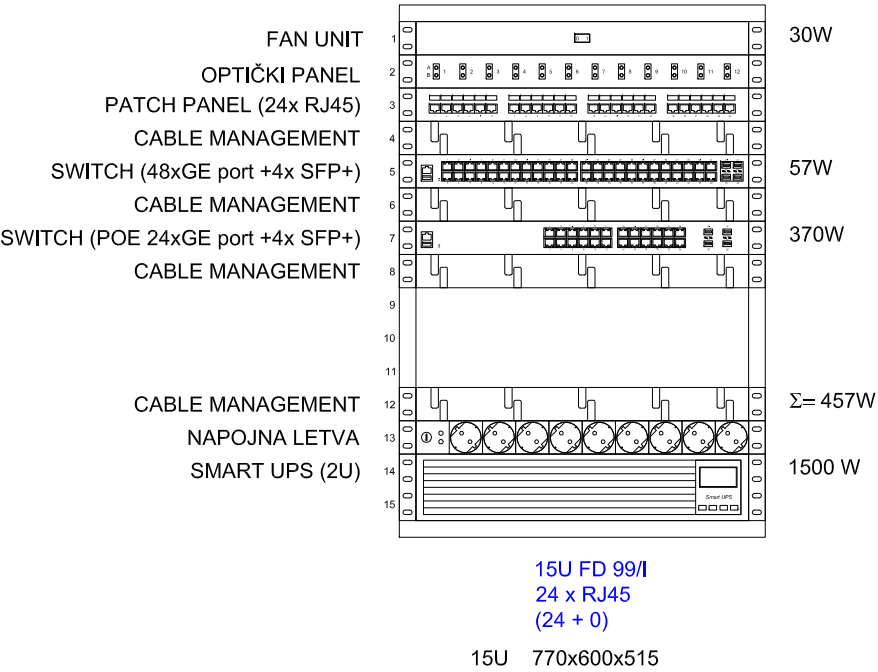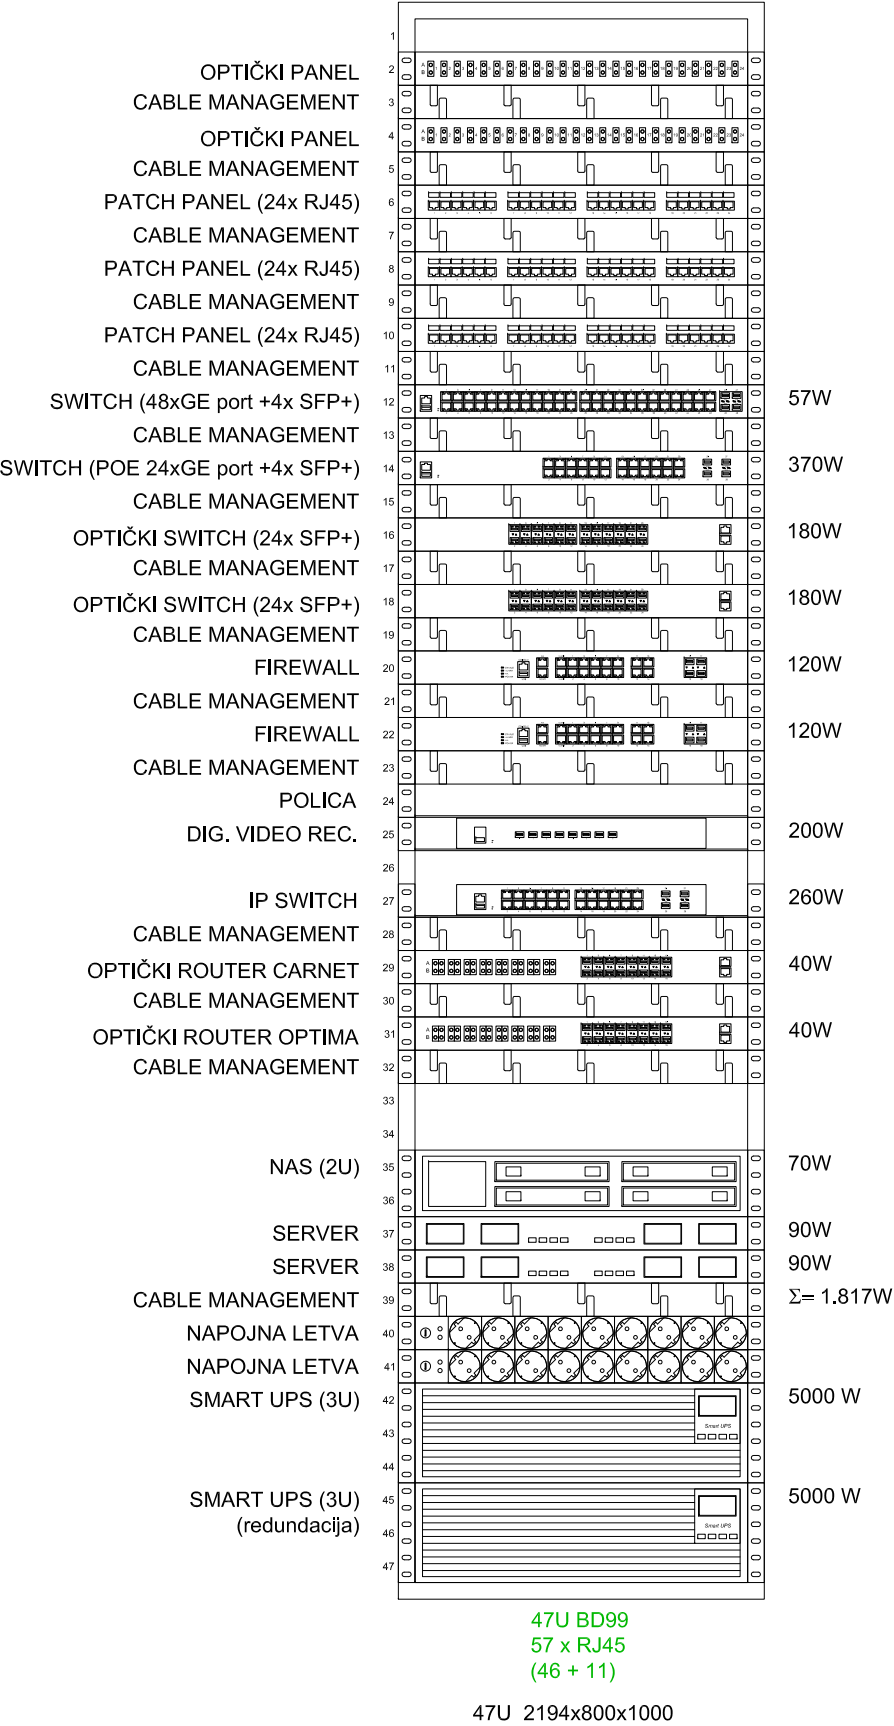

SUTEREN						
INSTALTEH d.o.o. Bakarska 14, 51 000 RIJEKA OIB 14917255333 Tel./Fax: 051 673369, Mob.: 091 517 77 67 Mob.: 091 899 66 33			Investitor :		Projektant :	
			NASTAVNI ZAVOD ZA JAVNO ZDRAVSTVO PGŽ		MORENO SERGO, dipl.ing.el.	
			Građevina :		 MORENO SERGO dipl.ing.el. E 2077 POSREDOVANJE ELEKTROTEHNIKE	
			NASTAVNI ZAVOD ZA JAVNO ZDRAVSTVO PGŽ GLAVNA ZGRADA - Krešimirova 52a, Rijeka			
			Razina projekta :			
			GLAVNI PROJEKT - PROJEKT STRUKTURNOG KABLIRANJA			
Projektant suradnik :			Izmjena :		Broj projekta :	
Luka Gržinić, ing.el.			1		2	
Datum : 04/2022			Datum :		Broj nacrt : 3	
Mjerilo : 1:100					List : 1	
ZOP : NZZJZ					Listova : 6	

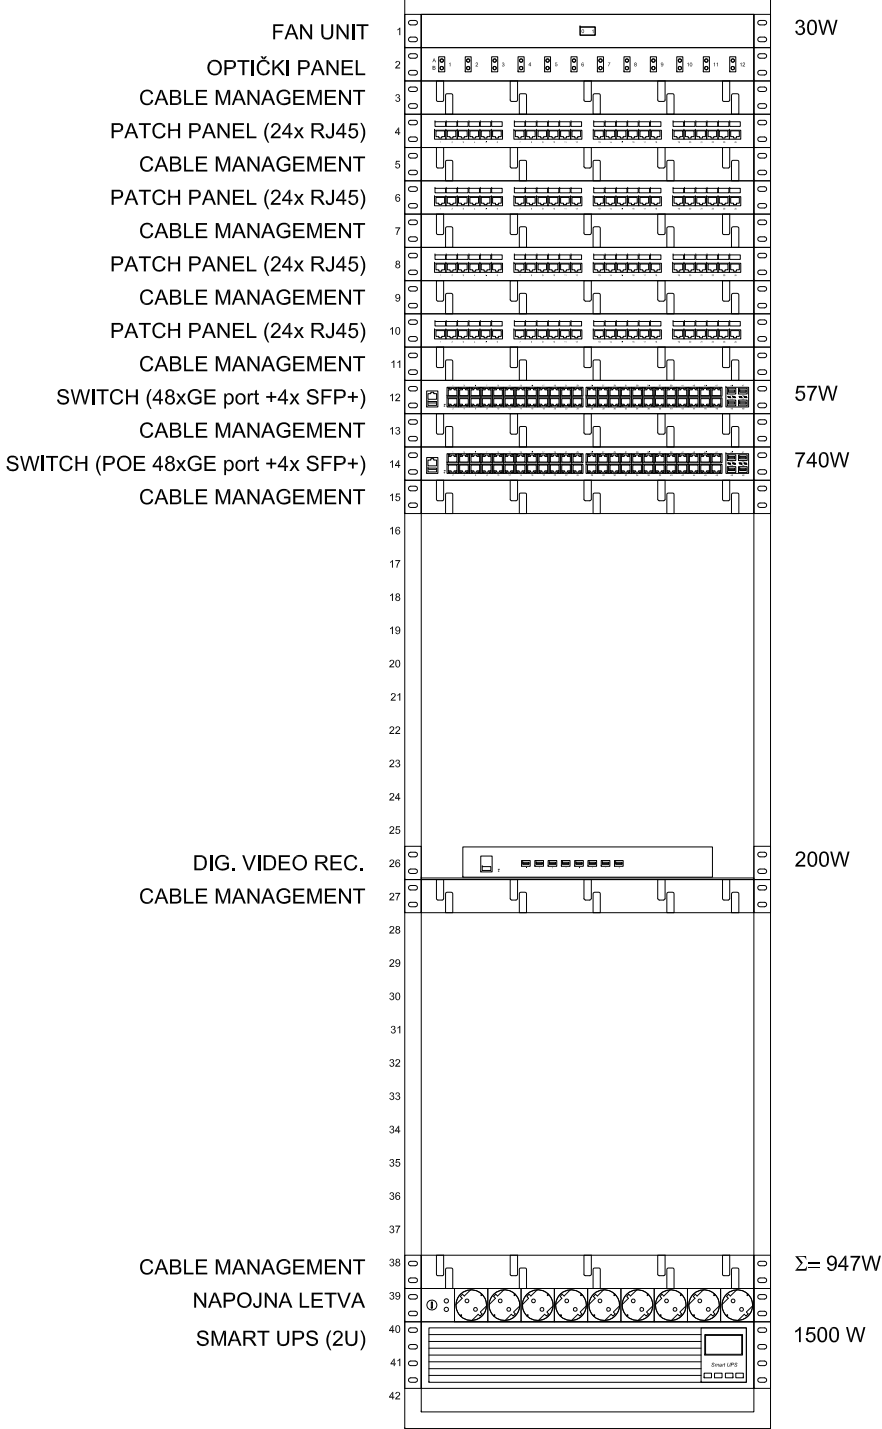


42U FD 00/Z
78 x RJ45
(59 + 19)
42U 1970x800x600


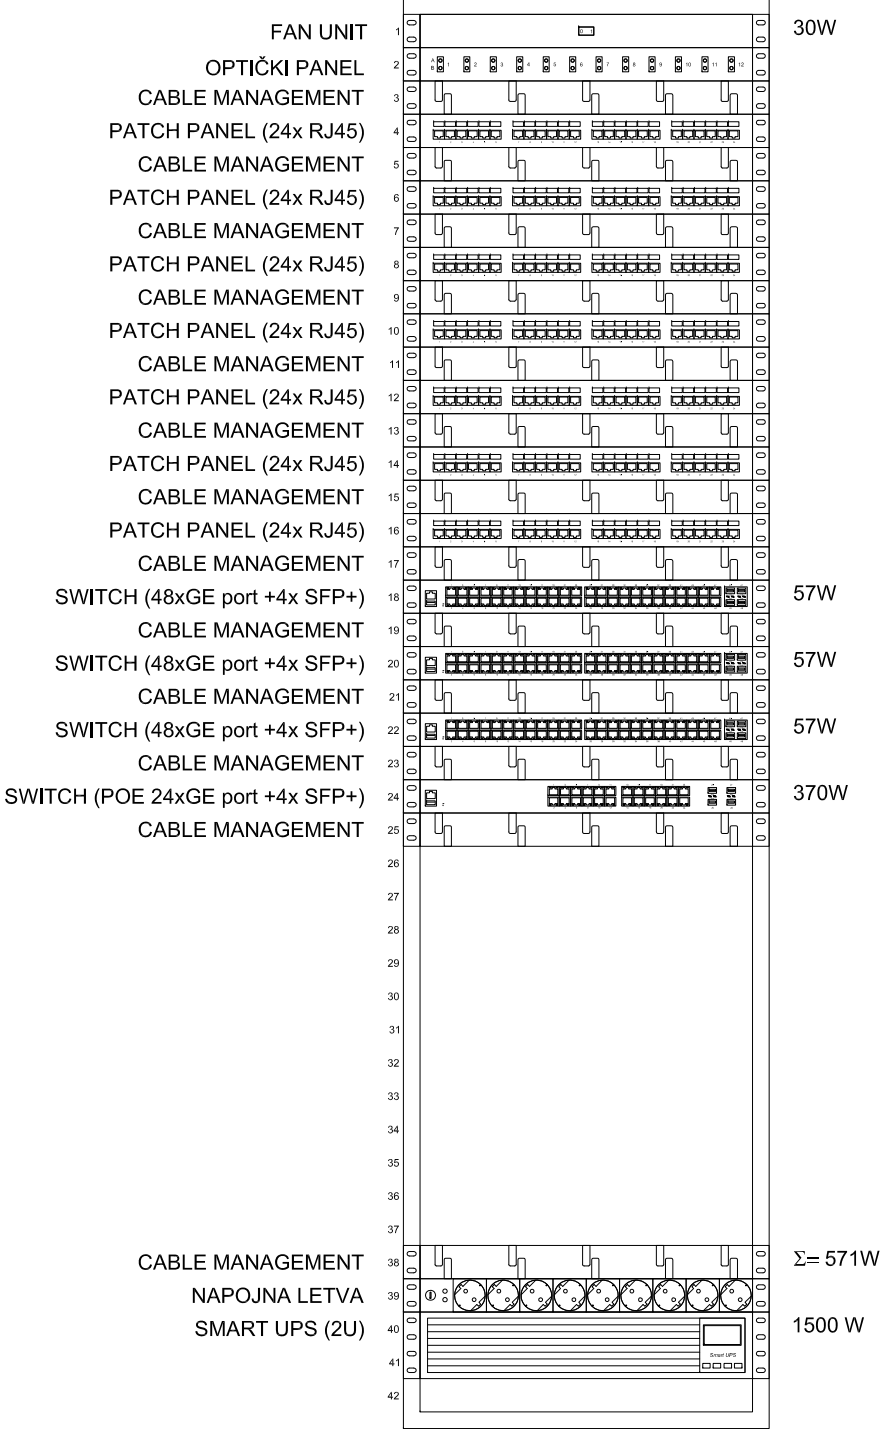


42U FD 00/I
168 x RJ45
(163 + 5)
42U 1970x800x600


PRIZEMLJE

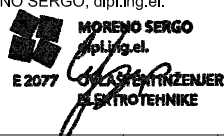INSTALTEH d.o.o. Bakarska 14, 51 000 RIJEKA OIB 14917255333 Tel./Fax: 051 673369, Mob.: 091 517 77 67 Mob.: 091 899 66 33				Investitor :	NASTAVNI ZAVOD ZA JAVNO ZDRAVSTVO PGŽ	Projektant :		MORENO SERGO, dipl.ing.el.	
				Gradovina :	NASTAVNI ZAVOD ZA JAVNO ZDRAVSTVO PGŽ GLAVNA ZGRADA - Krešimirova 52a, Rijeka				
				Razina projekta :	GLAVNI PROJEKT - PROJEKT STRUKTURNOG KABLIJANJA				
Projektant suradnik : Izmjena :				Nacrt :		Broj projekta :		Broj nacrt :	
Luka Gržinić, ing.el.				1		2		2	
Datum : 04/2022				Datum :				22-027	
Mjerilo : 1:100								3	
ZOP : NZZJZ								Listova : 6	



KOMUNIKACIJSKI ORMARI

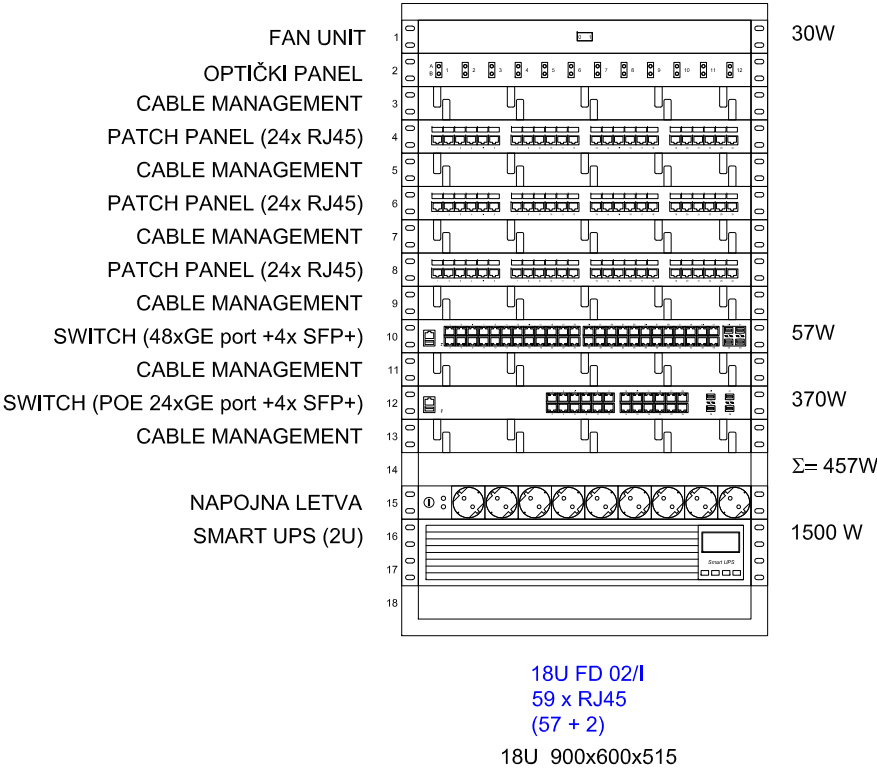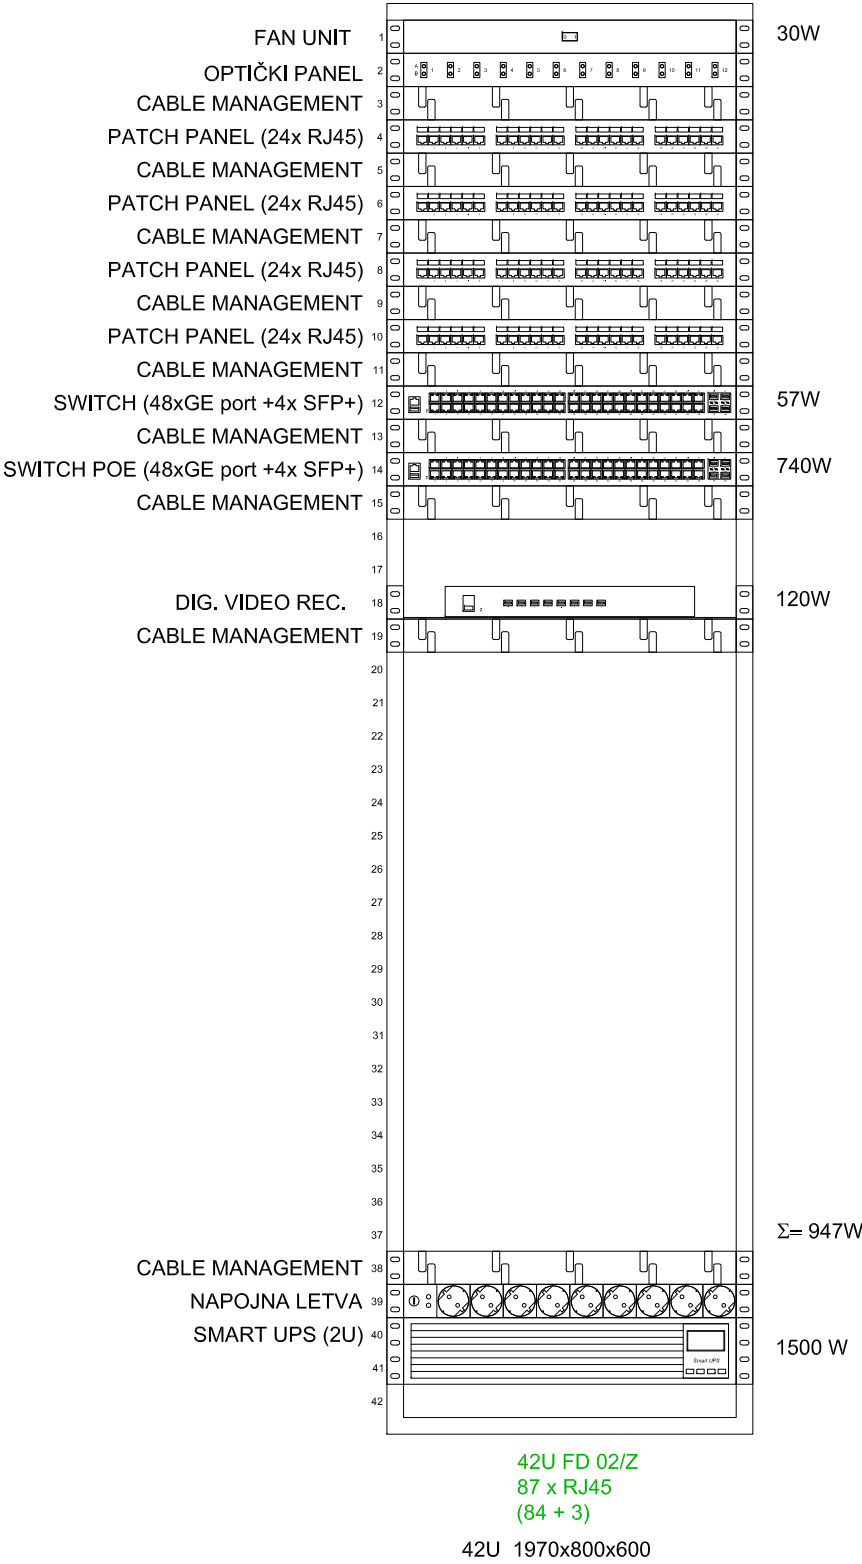

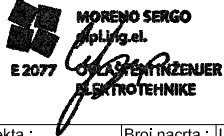

2. KAT

INSTALTEH d.o.o. Bakarska 14, 51 000 RIJEKA OIB 14917255333 Tel./Fax: 051 673369, Mob.: 091 517 77 67 Mob.: 091 899 66 33				Investitor : NASTAVNI ZAVOD ZA JAVNO ZDRAVSTVO PGŽ	Projektant : MORENO SERGO, dipl.ing.el.		
Projektant suradnik : Izmjena : Luka Gržinić, Ing.el. Datum : 04/2022 Mjerilo : 1:100 ZOP : NZZJZ				Gradevina : NASTAVNI ZAVOD ZA JAVNO ZDRAVSTVO PGŽ GLAVNA ZGRADA - Krešimirova 52a, Rijeka			
Datum : Mjerilo : ZOP :				Razina projekta : GLAVNI PROJEKT - PROJEKT STRUKTURNOG KABLIARANJA	Broj projekta : 22-027		
Nacrt : KOMUNIKACIJSKI ORMARI				Broj nacarta : 3	List : 3		
					Listova : 6		

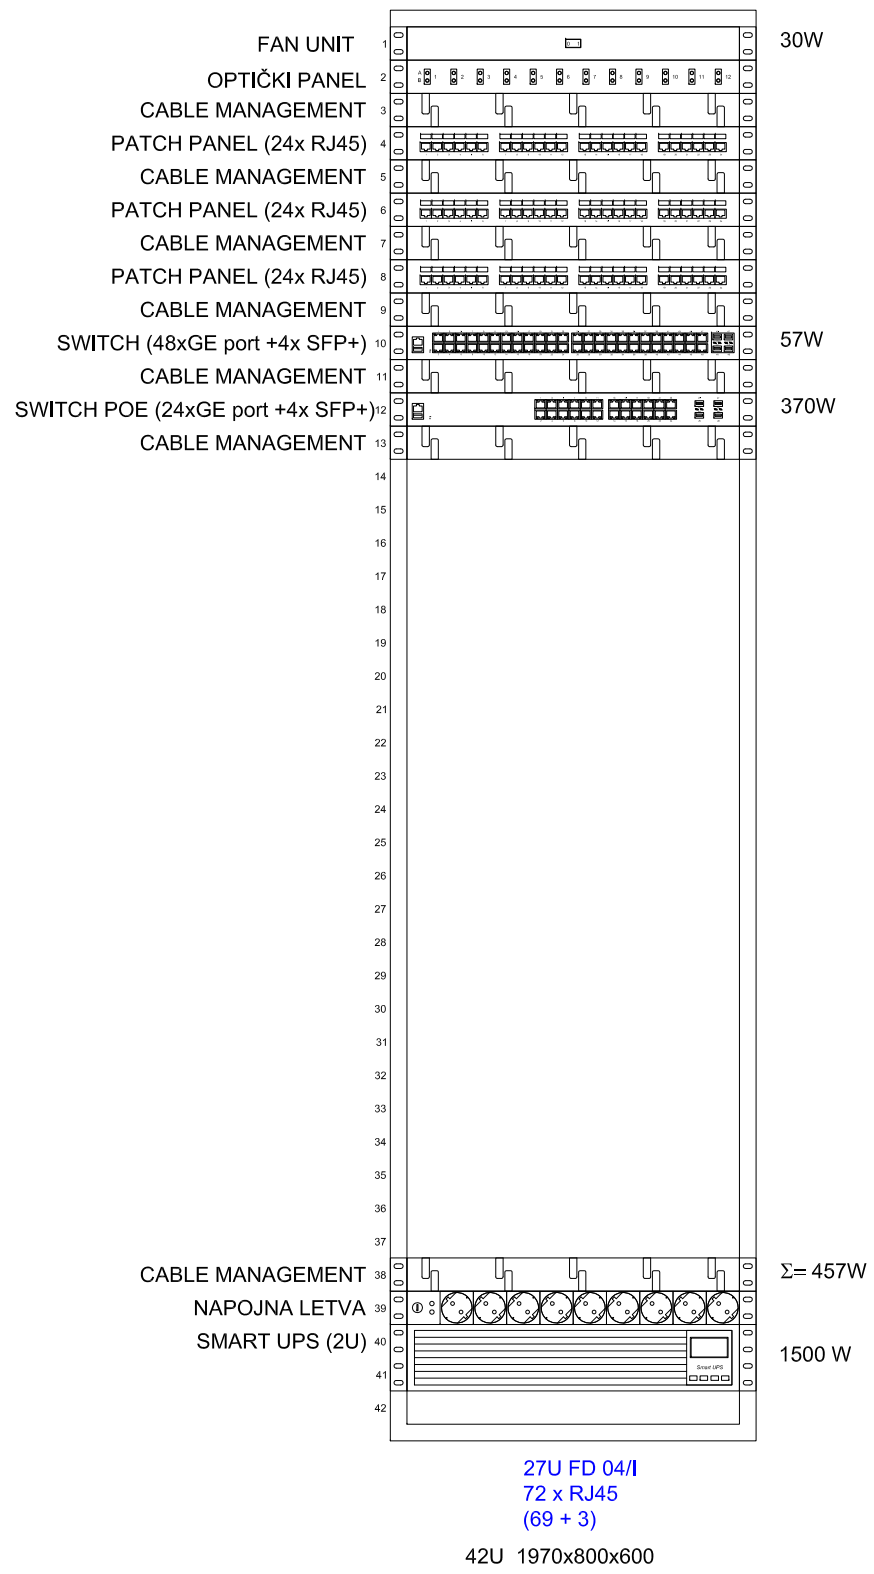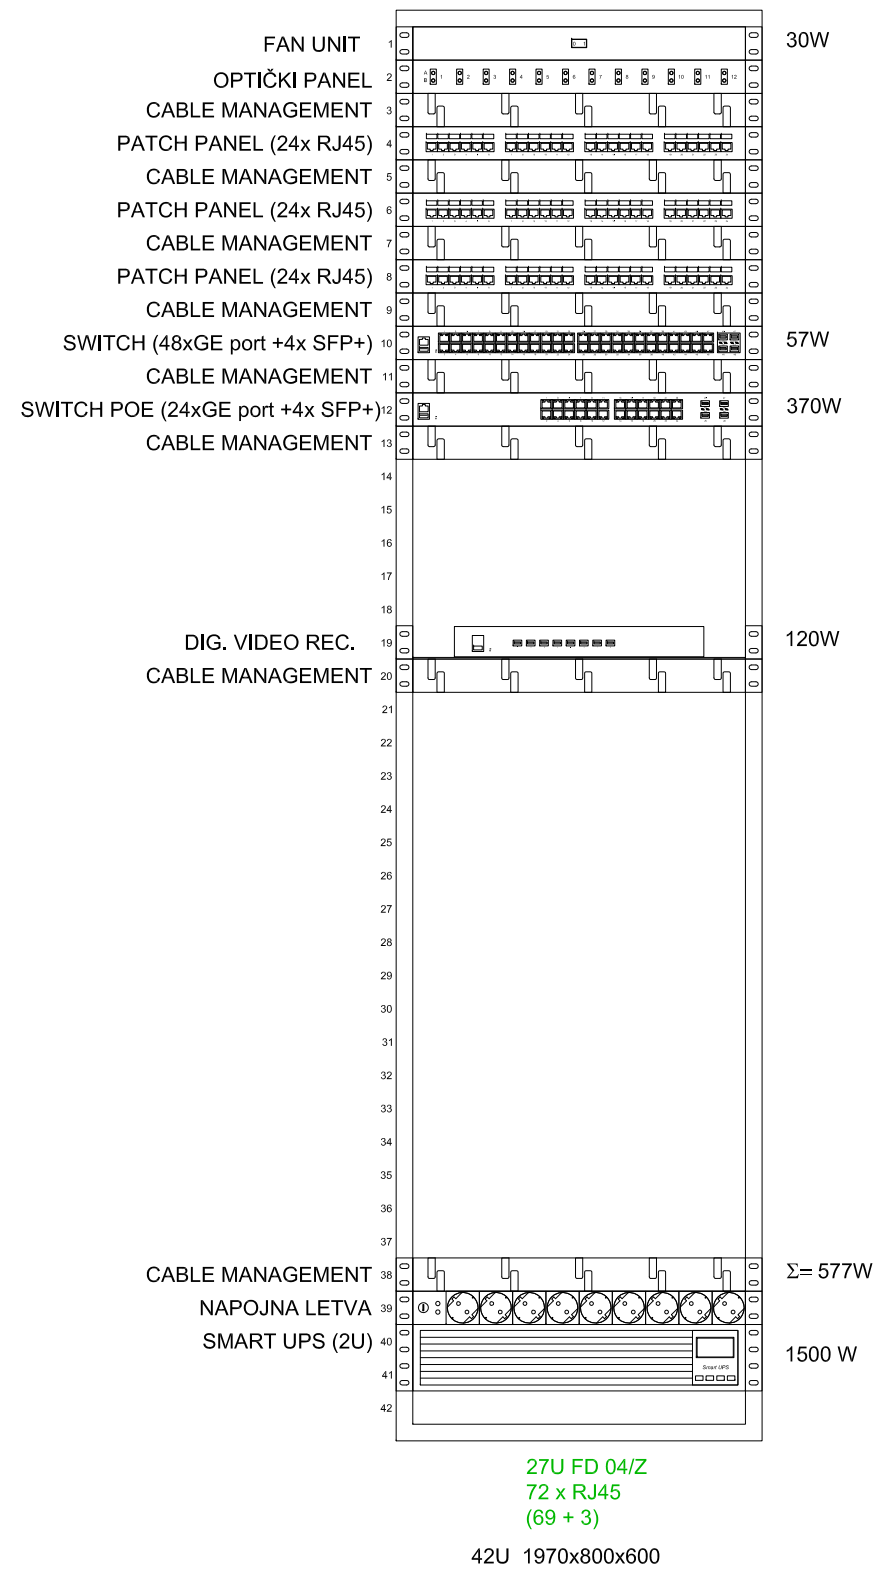
Broj projekta :	Broj nacrtā :	List :
22-027	3	4
		Listova :
		6




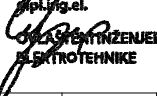
4. KAT


INSTALTEH d.o.o. Bakarska 14, 51 000 RIJEKA OIB 14917255333 Tel./Fax: 051 673369, Mob.: 091 517 77 67 Mob.: 091 899 66 33				Investitor : NASTAVNI ZAVOD ZA JAVNO ZDRAVSTVO PGŽ		Projektant : MORENO SERGO, dipl.ing.el.	
				Gradovina : NASTAVNI ZAVOD ZA JAVNO ZDRAVSTVO PGŽ GLAVNA ZGRADA - Krešimirova 52a, Rijeka		 MORENO SERGO dipl.ing.el.	
				Razina projekta : GLAVNI PROJEKT - PROJEKT STRUKTURNOG KABLIJANJA		 E 2077 OPREMA IZ OBLASTI ELEKTROTEHNIKE	
Projektant suradnik : Izmjena :		Nacrt :		Broj projekta :		Broj nacrt :	List :
Luka Gržinić, ing.el.		1		22-027		5	5
Datum : 04/2022		Datum :		3		Listova : 6	
Mjerilo : 1:100							
ZOP : NZZJZ							

KOMUNIKACIJSKI ORMARI

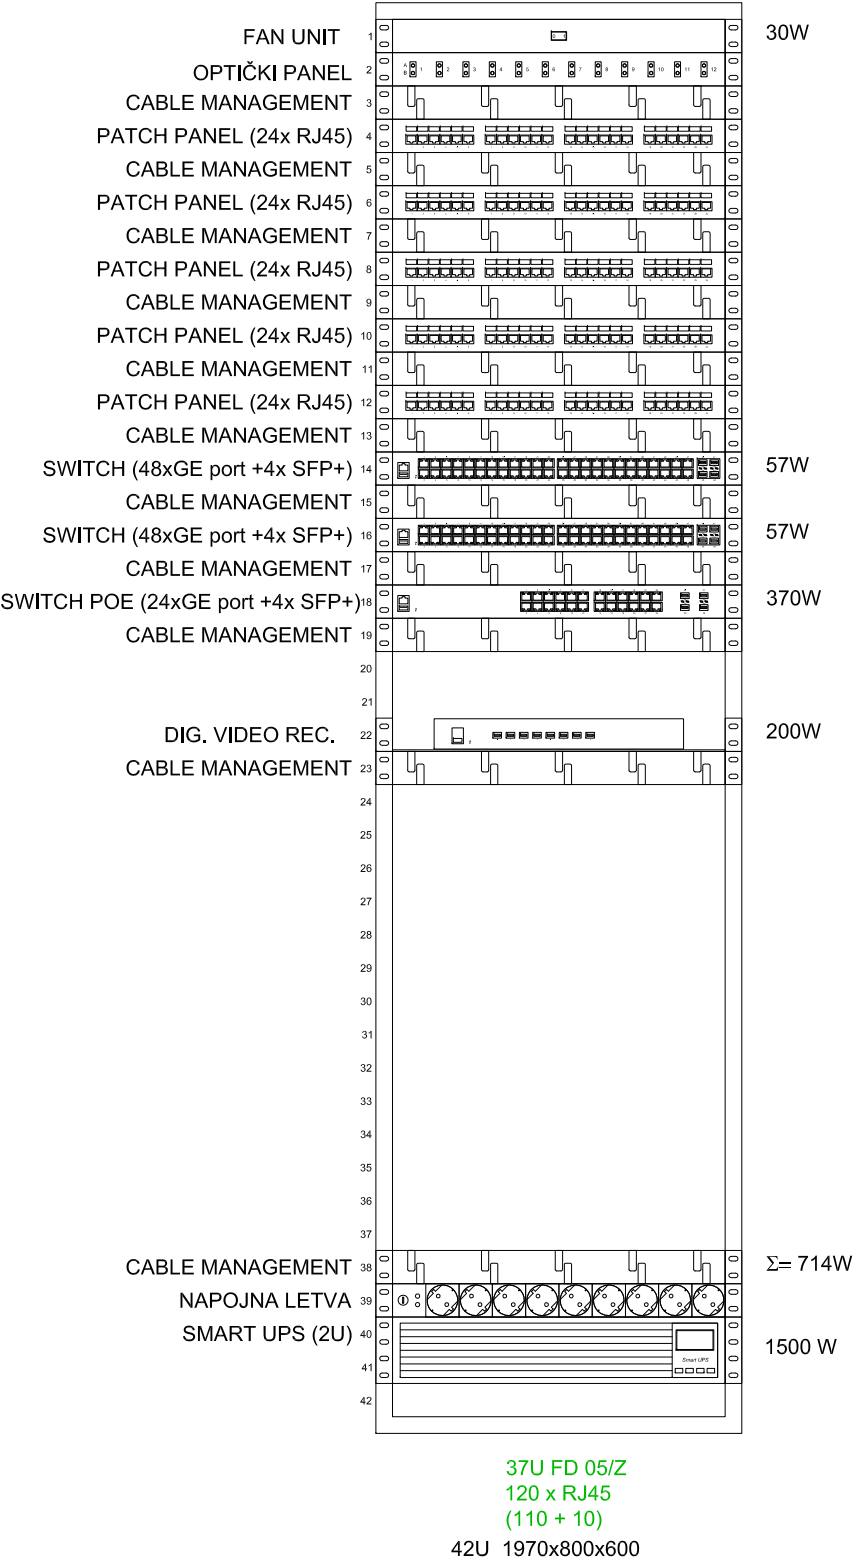

5. KAT

INSTALTEH d.o.o. Bakarska 14, 51 000 RIJEKA OIB 14917255333 Tel./Fax: 051 673369, Mob.: 091 517 77 67 Mob.: 091 899 66 33			Investitor : NASTAVNI ZAVOD ZA JAVNO ZDRAVSTVO PGŽ		Projektant : MORENO SERGO, dipl.ing.el. <div>MORENO SERGO dipl.ing.el. E 2077 OPREMAŠTILAZENIER EL. IKTOTEHNIKE</div>	
			Građevina : NASTAVNI ZAVOD ZA JAVNO ZDRAVSTVO PGŽ GLAVNA ZGRADA - Krešimirova 52a, Rijeka			
			Razina projekta : GLAVNI PROJEKT - PROJEKT STRUKTURNOG KABLIRANJA			
Projektant suradnik : Izmjena :			Nacr. :		Broj projekta : 22-027	
Luka Gržinić, ing.el.			KOMUNIKACIJSKI ORMARI		Broj nacrt. : 3	
Datum : 04/2022					List : 6	
Mjerilo : 1:100					Listova : 6	
ZOP : NZZJZ						

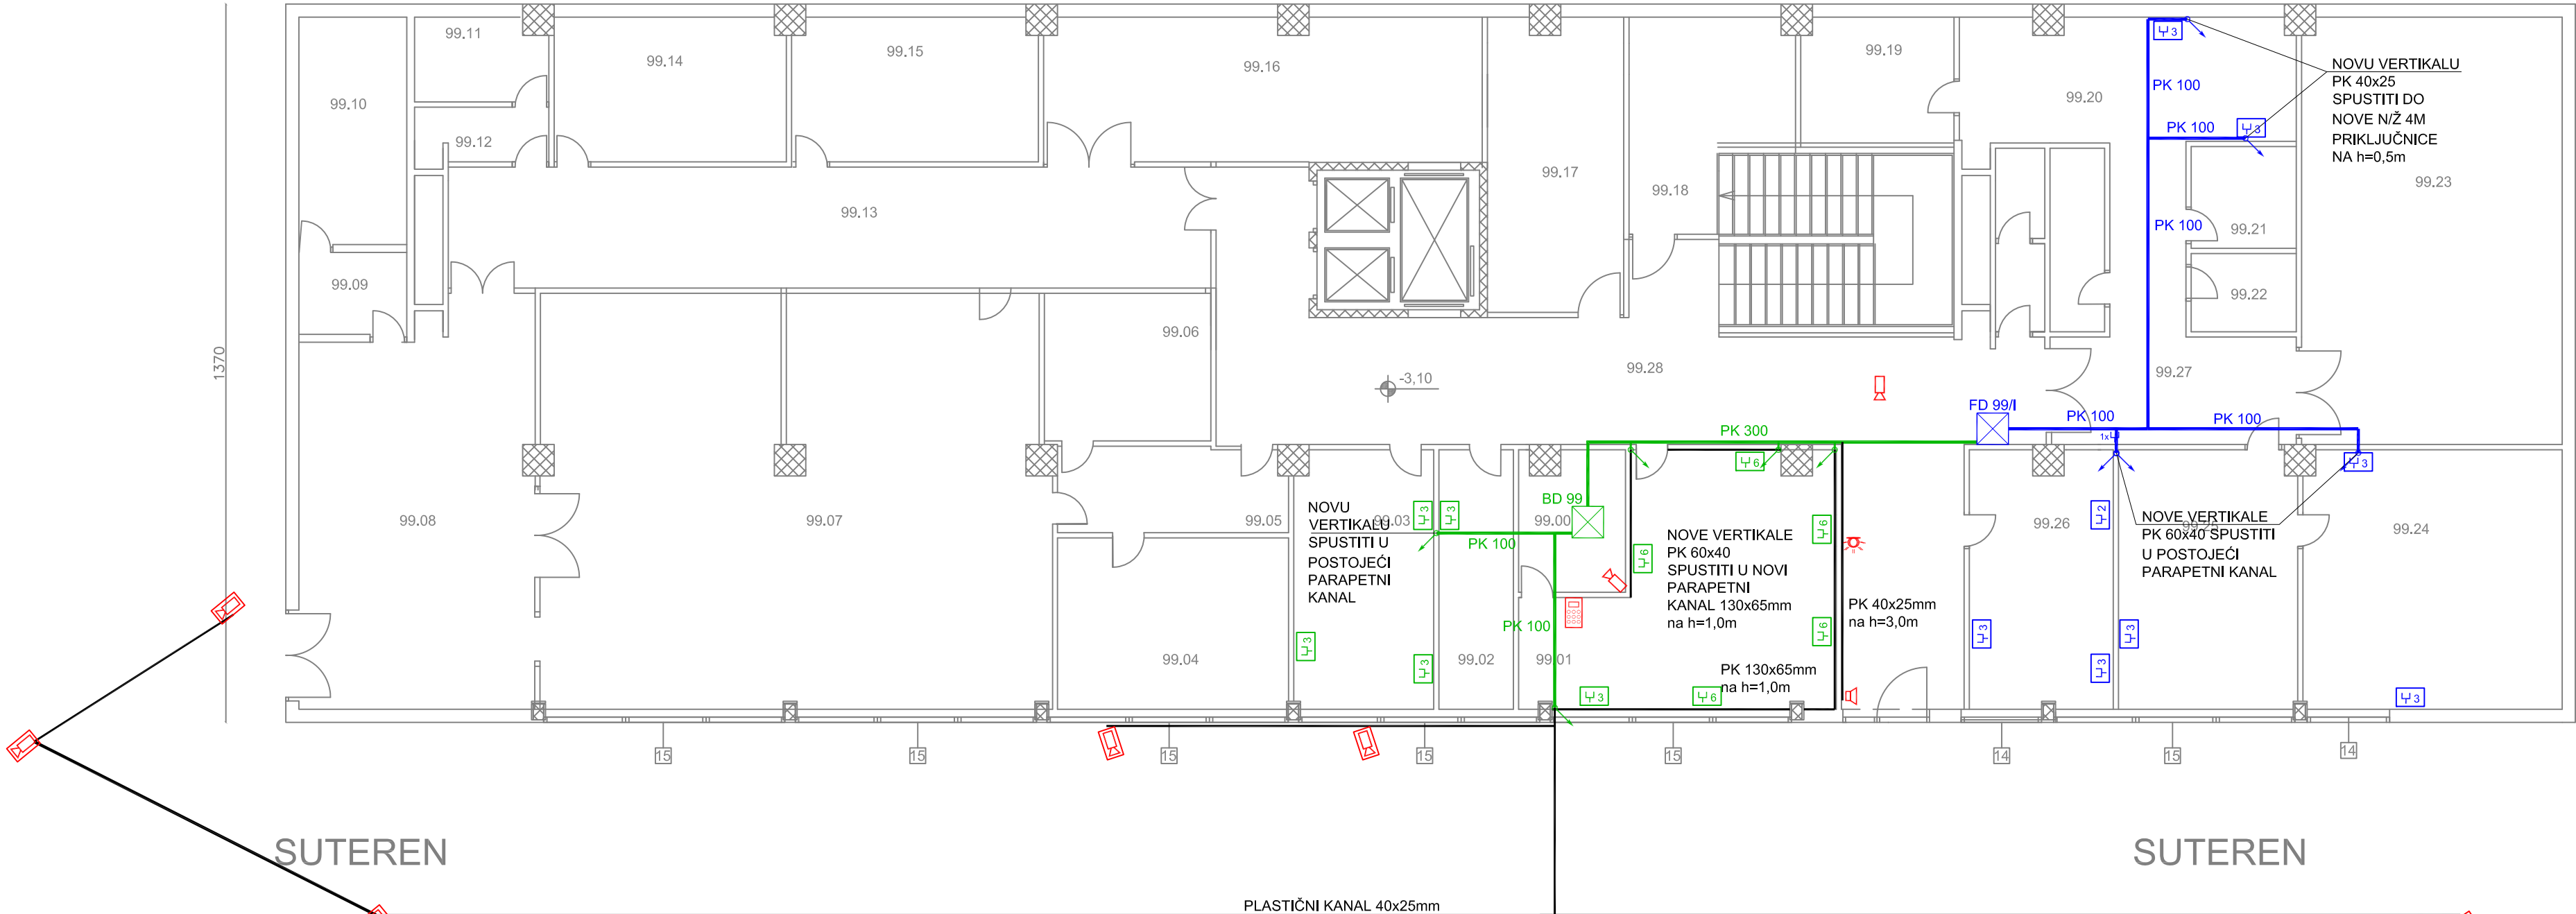

SUTEREN

SUTEREN

PLASTIČNI KANAL 40x25mm
POLOŽITI PO STROPU
NADSTREŠNICE

NOVA CIJEV U
ZEMLJI DO
STUPA PC32

INSTALTEH d.o.o. Bakarska 14, 51 000 RIJEKA OIB 14917255333 Tel./Fax: 051 673369, Mob.: 091 517 77 67 Mob.: 091 899 66 33				Investitor : NASTAVNI ZAVOD ZA JAVNO ZDRAVSTVO PGŽ	Projektant : MORENO SERGO, dipl.ing.el.	
Projektant suradnik : Luka Gržinić, ing.el. Datum : 04/2022 Mjerilo : 1:100 ZOP : NZZJZ				Gradjevina : NASTAVNI ZAVOD ZA JAVNO ZDRAVSTVO PGŽ GLAVNA ZGRADA - Krešimirova 52a, Rijeka	E 2077 PROJEKTOVANJE ELEKTROTEHNIKE	
Datum : Mjerilo : ZOP :				Razina projekta : GLAVNI PROJEKT - PROJEKT STRUKTURNOG KABLIJANJA	Broj projekta : 22-027	
Izmjena : Datum : Mjerilo : ZOP :				Nacrt : KABELSKE TRASE	Broj nacrta : 4	
					List : 1	
					Listova : 7	

Architectural floor plan of a building's ground floor (PRIZEMLJE) showing a complex network of ventilation ducts. The plan includes rooms numbered 00.01 to 00.45, including sanitary areas (SANITARIJE). A green line traces a path for a new vertical duct (PK 100) and a horizontal duct (PK 300) through the central part of the building. A blue line traces a similar path on the right side. Various annotations specify the installation of new vertical ducts (NOVU VERTIKALU) and horizontal ducts (NOVE VERTIKALE) with specific dimensions and heights. A red line indicates the location of a new vertical duct (PK 100) in the bottom left corner. The plan also shows existing ductwork and structural elements like walls and doors. A title block at the bottom right identifies the project as 'PRIZEMLJE' and includes the company name 'INSTALTEH d.o.o.' and the investor 'NASTAVNI ZAVOD ZA JAVNO ZDRAVSTVO PGŽ'.

PRIZEMLJE

PLASTIČNI KANAL 40x25mm
POLOŽITIT PO STROPU
NADSTREŠNICE

NOVI KANAL
VANI U
PROSTOR
COVID
TESTIRANJA

PLASTIČNI KANAL 40x25mm	
POLOŽITIT PO STROPU	
NADSTREŠNICE	

na $h=1,0\text{m}$

COVID 00.50

PRIZEMLJE

INSTALTEH d.o.o.

Bakarska 14, 51 000 RIJEKA
OIB 14917255333
Tel./Fax: 051 673369,
Mob.: 091 517 77 67
Mob.: 091 839 66 33

Projektant suradnik :	Izmjena :
Luka Gržinić, ing.el.	
Datum : 04/2022	Datum :
Mjerilo : 1:100	
ZOP : NZZJZ	

Investitor : NASTAVNI ZAVOD ZA JAVNO ZDRAVSTVO PGŽ

Građevina : NASTAVNI ZAVOD ZA JAVNO ZDRAVSTVO PGŽ
GLAVNA ZGRADA - Krešimirova 52a, Rijeka

Razina projekta : **GLAVNI PROJEKT - PROJEKT STRUKTURNOG KABLIJANJA**

	Nacrt :	
2		KABELSKE TRASE


Projektant :	MORENO SERGO, dipl.ing.el.
--------------	----------------------------

MORENO SERGO
dipl.ing.el.
E 2077
OGLASTENTINZE
ELEKTROTEHNIKA


Broj projekta :	Broj nacрта :	List :
-----------------	---------------	--------


22-027

4 Listov:

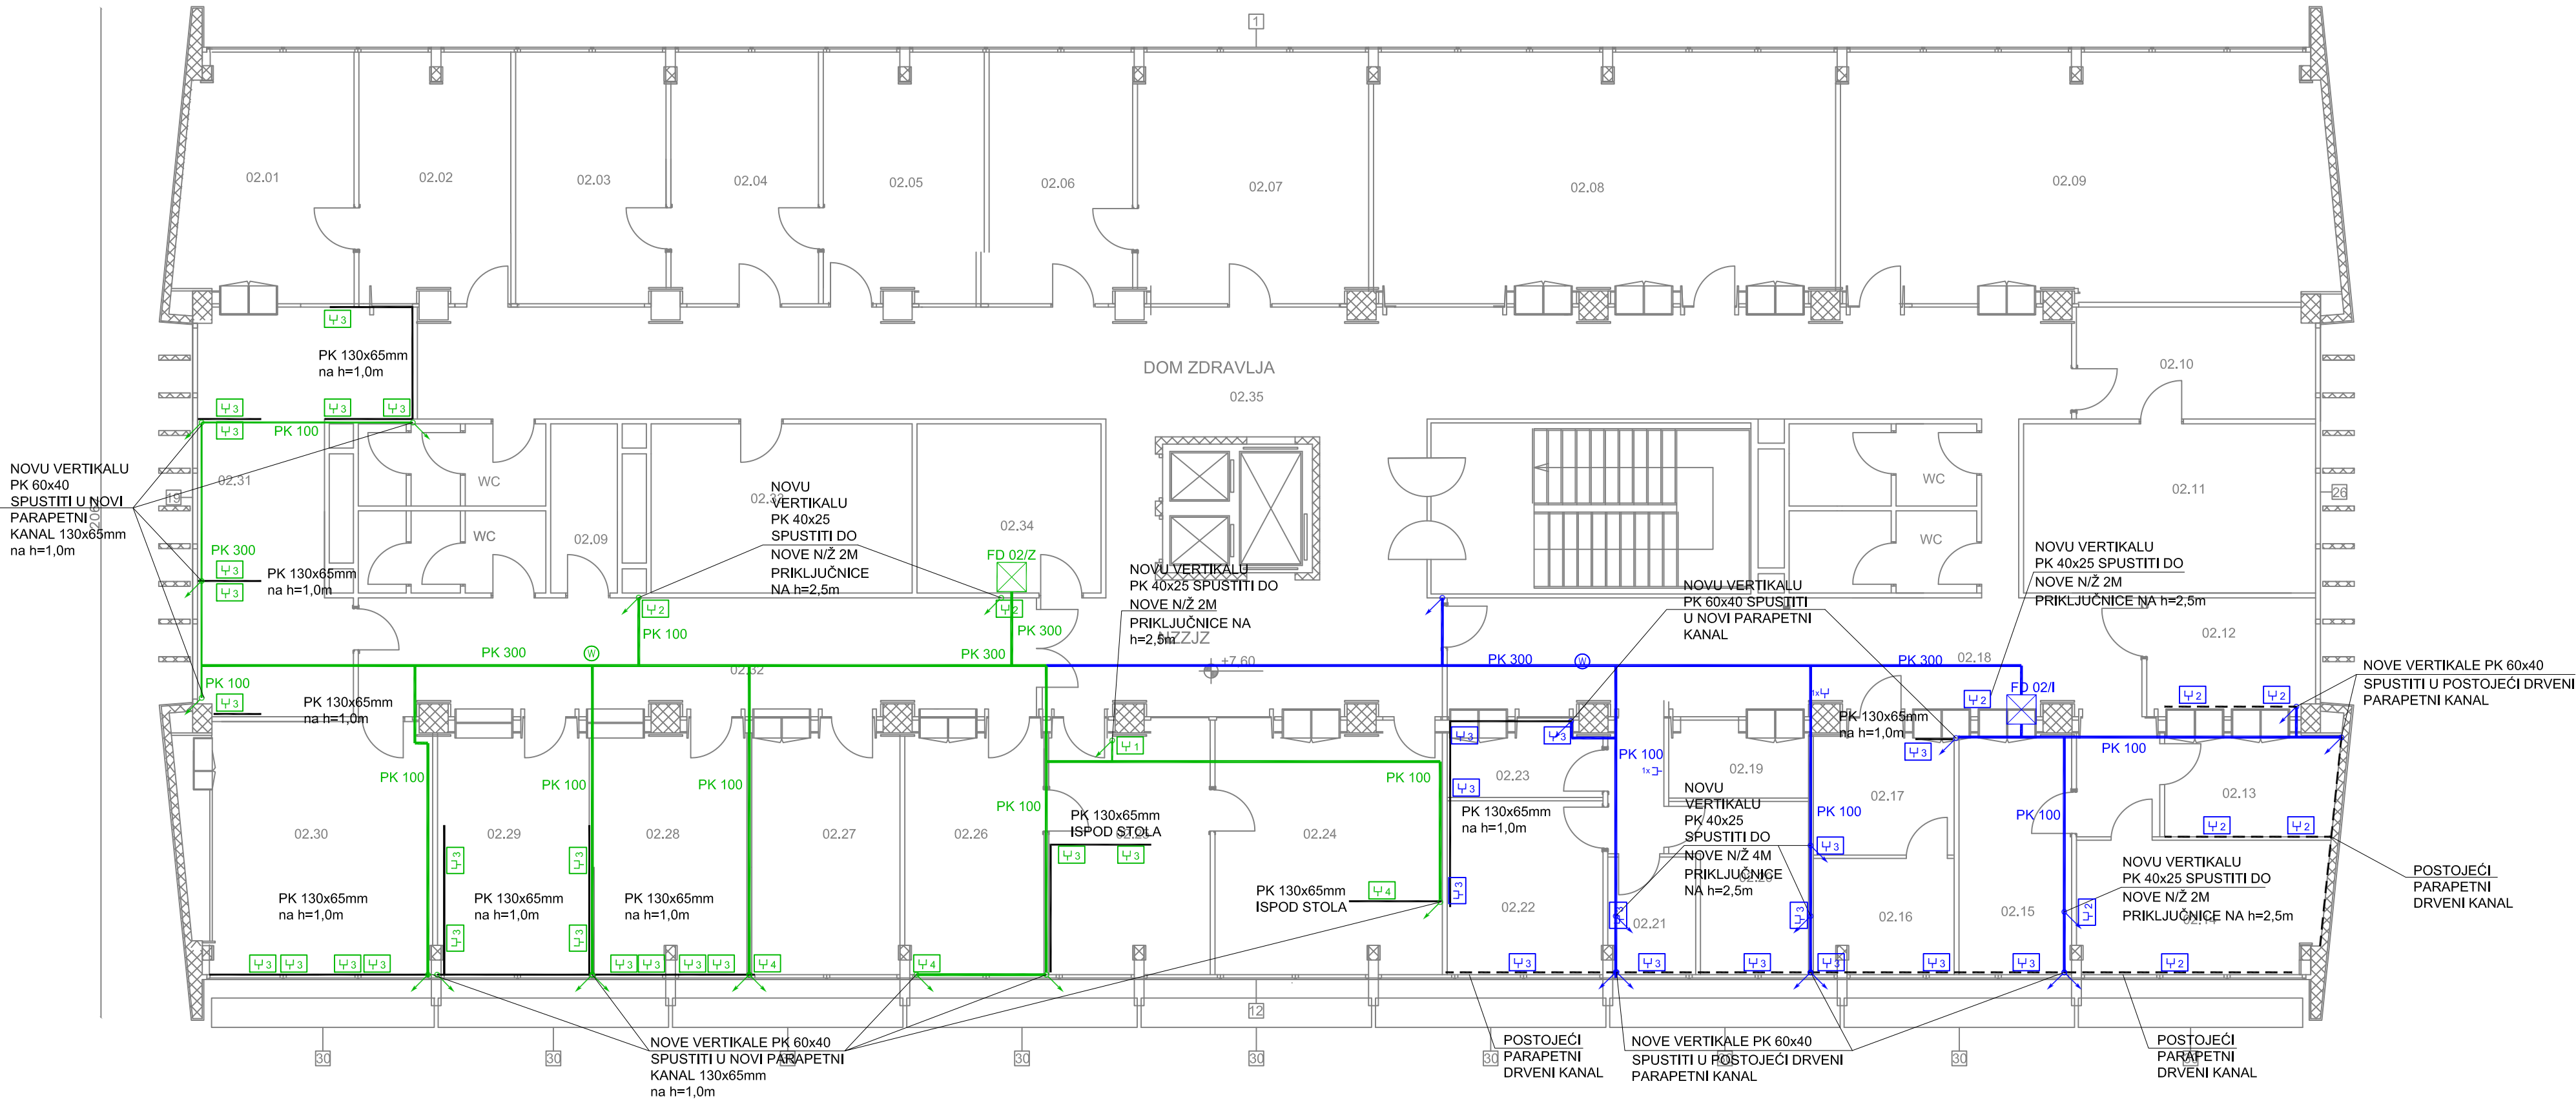


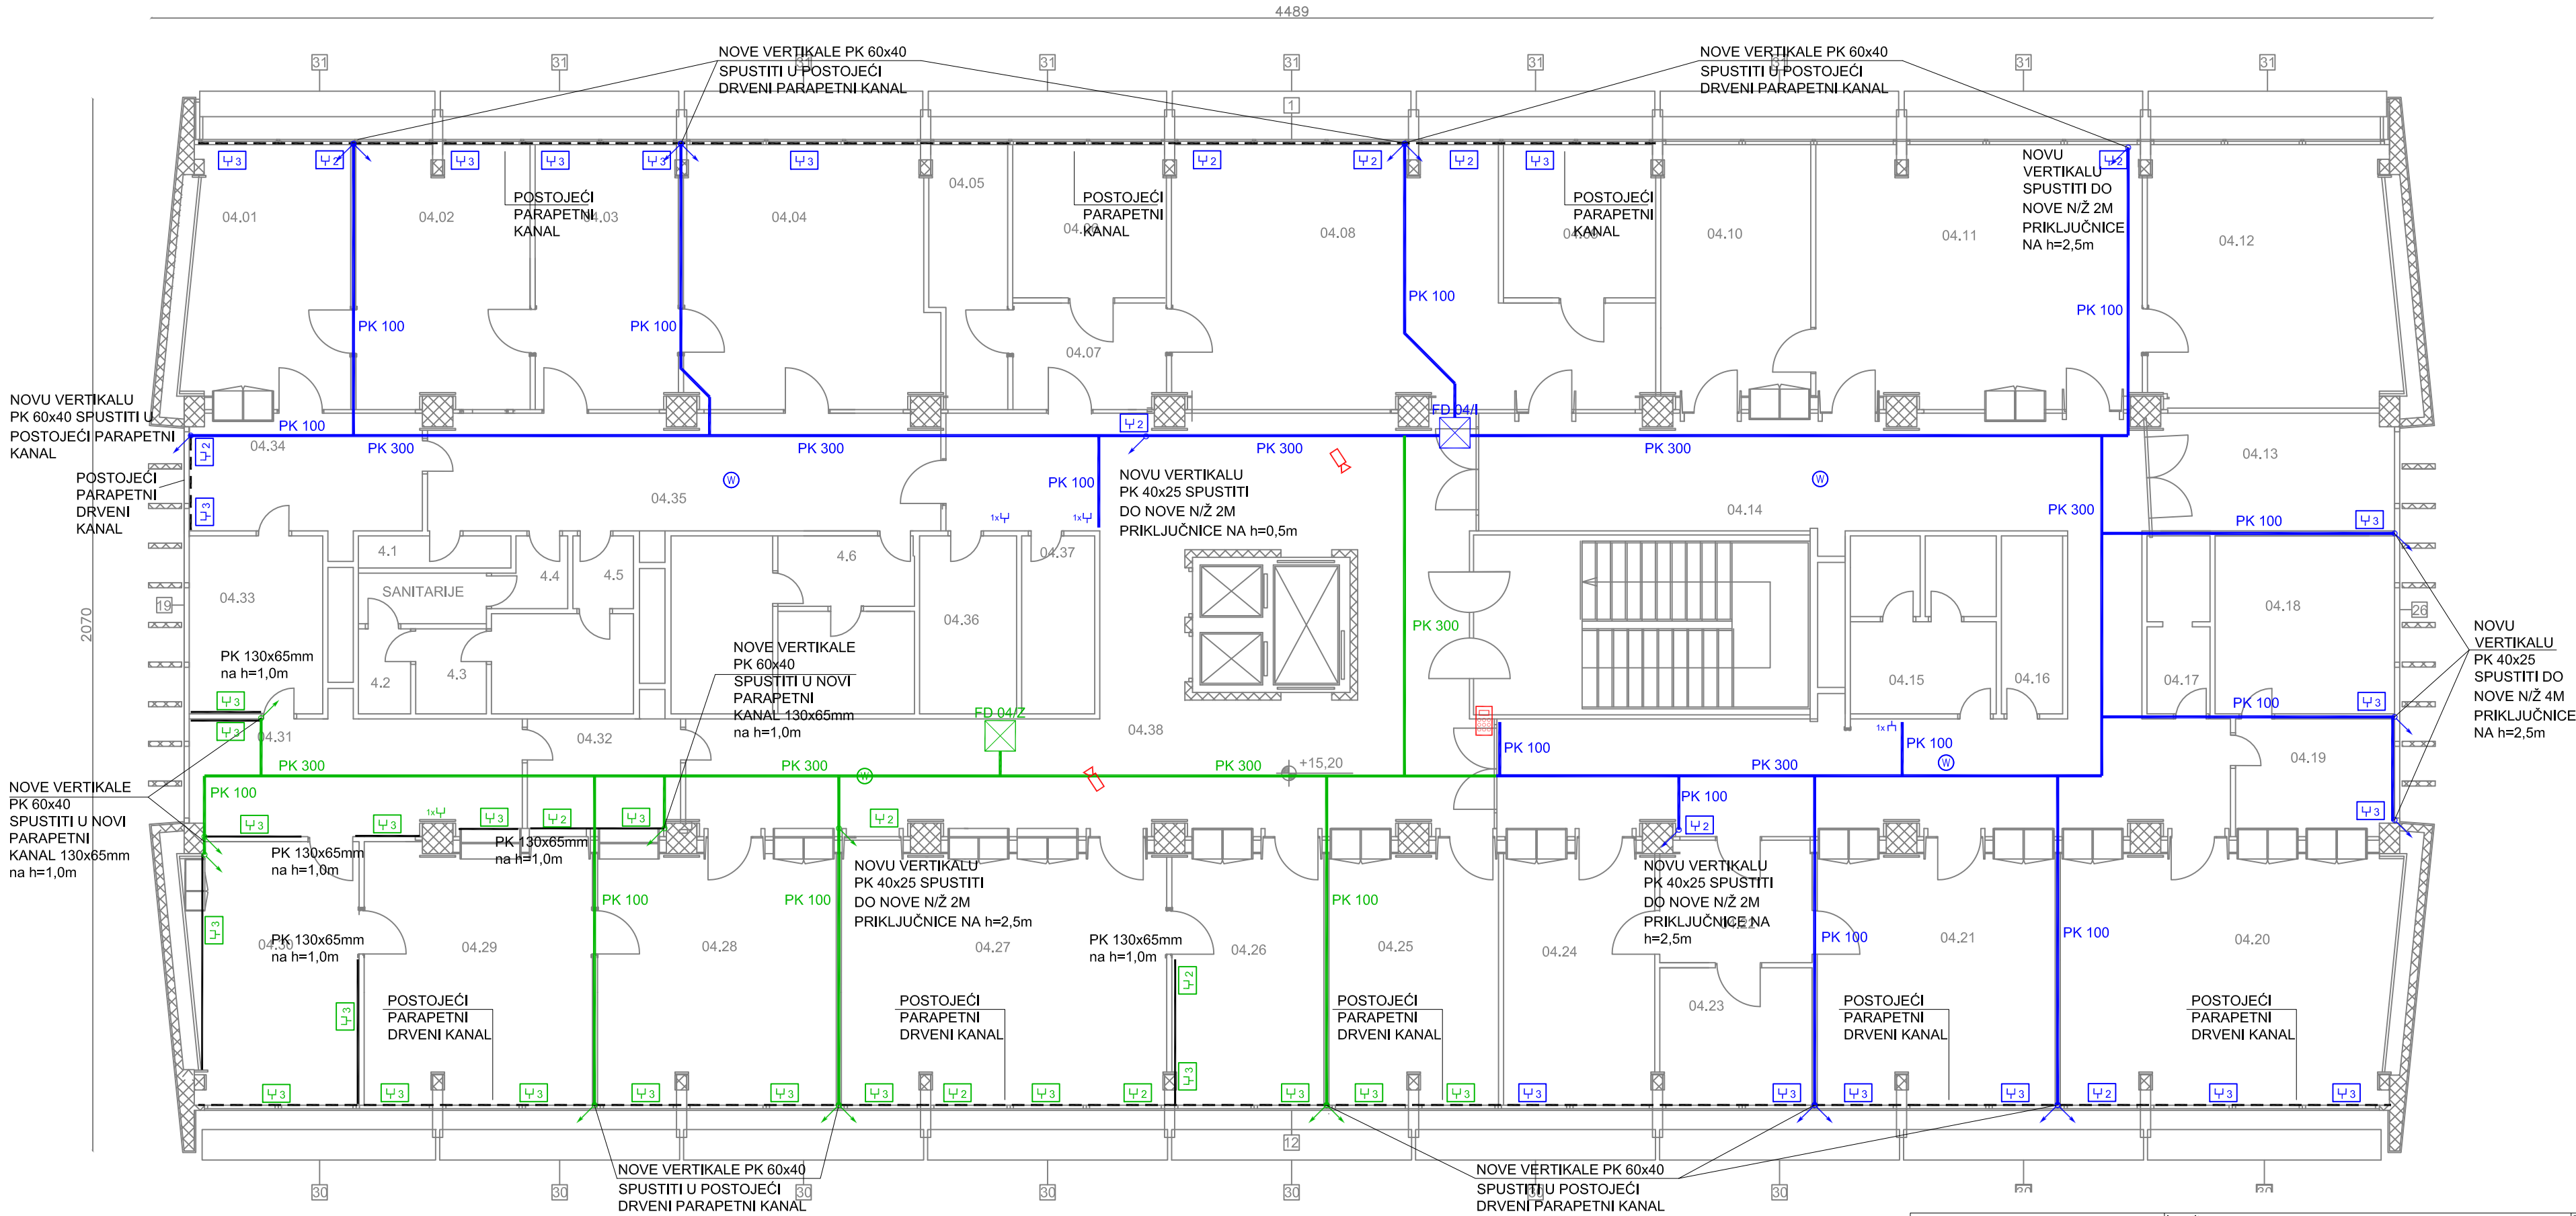
2.KAT

INSTALTEH d.o.o. Bakarska 14, 51 000 RIJEKA OIB 14317255333 Tel./Fax: 051 673369, Mob.: 091 517 77 67 Mob.: 091 899 66 33		Investitor : NASTAVNI ZAVOD ZA JAVNO ZDRAVSTVO PGŽ	Projektant : MORENO SERGO, dipl.ing.el.
Projektant suradnik : Luka Gržinić, ing.el. Datum : 04/2022 Mjerilo : 1:100 ZOP : NZZJZ		Gradjevina : NASTAVNI ZAVOD ZA JAVNO ZDRAVSTVO PGŽ GLAVNA ZGRADA - Krešimirova 52a, Rijeka	
Izmjena : 1 2		Razina projekta : GLAVNI PROJEKT - PROJEKT STRUKTURNOG KABLIIRANJA	Broj projekta : 22-027
Nacrt : KABELSKE TRASE		Broj nacrta : 4	List : 3 Listova : 7

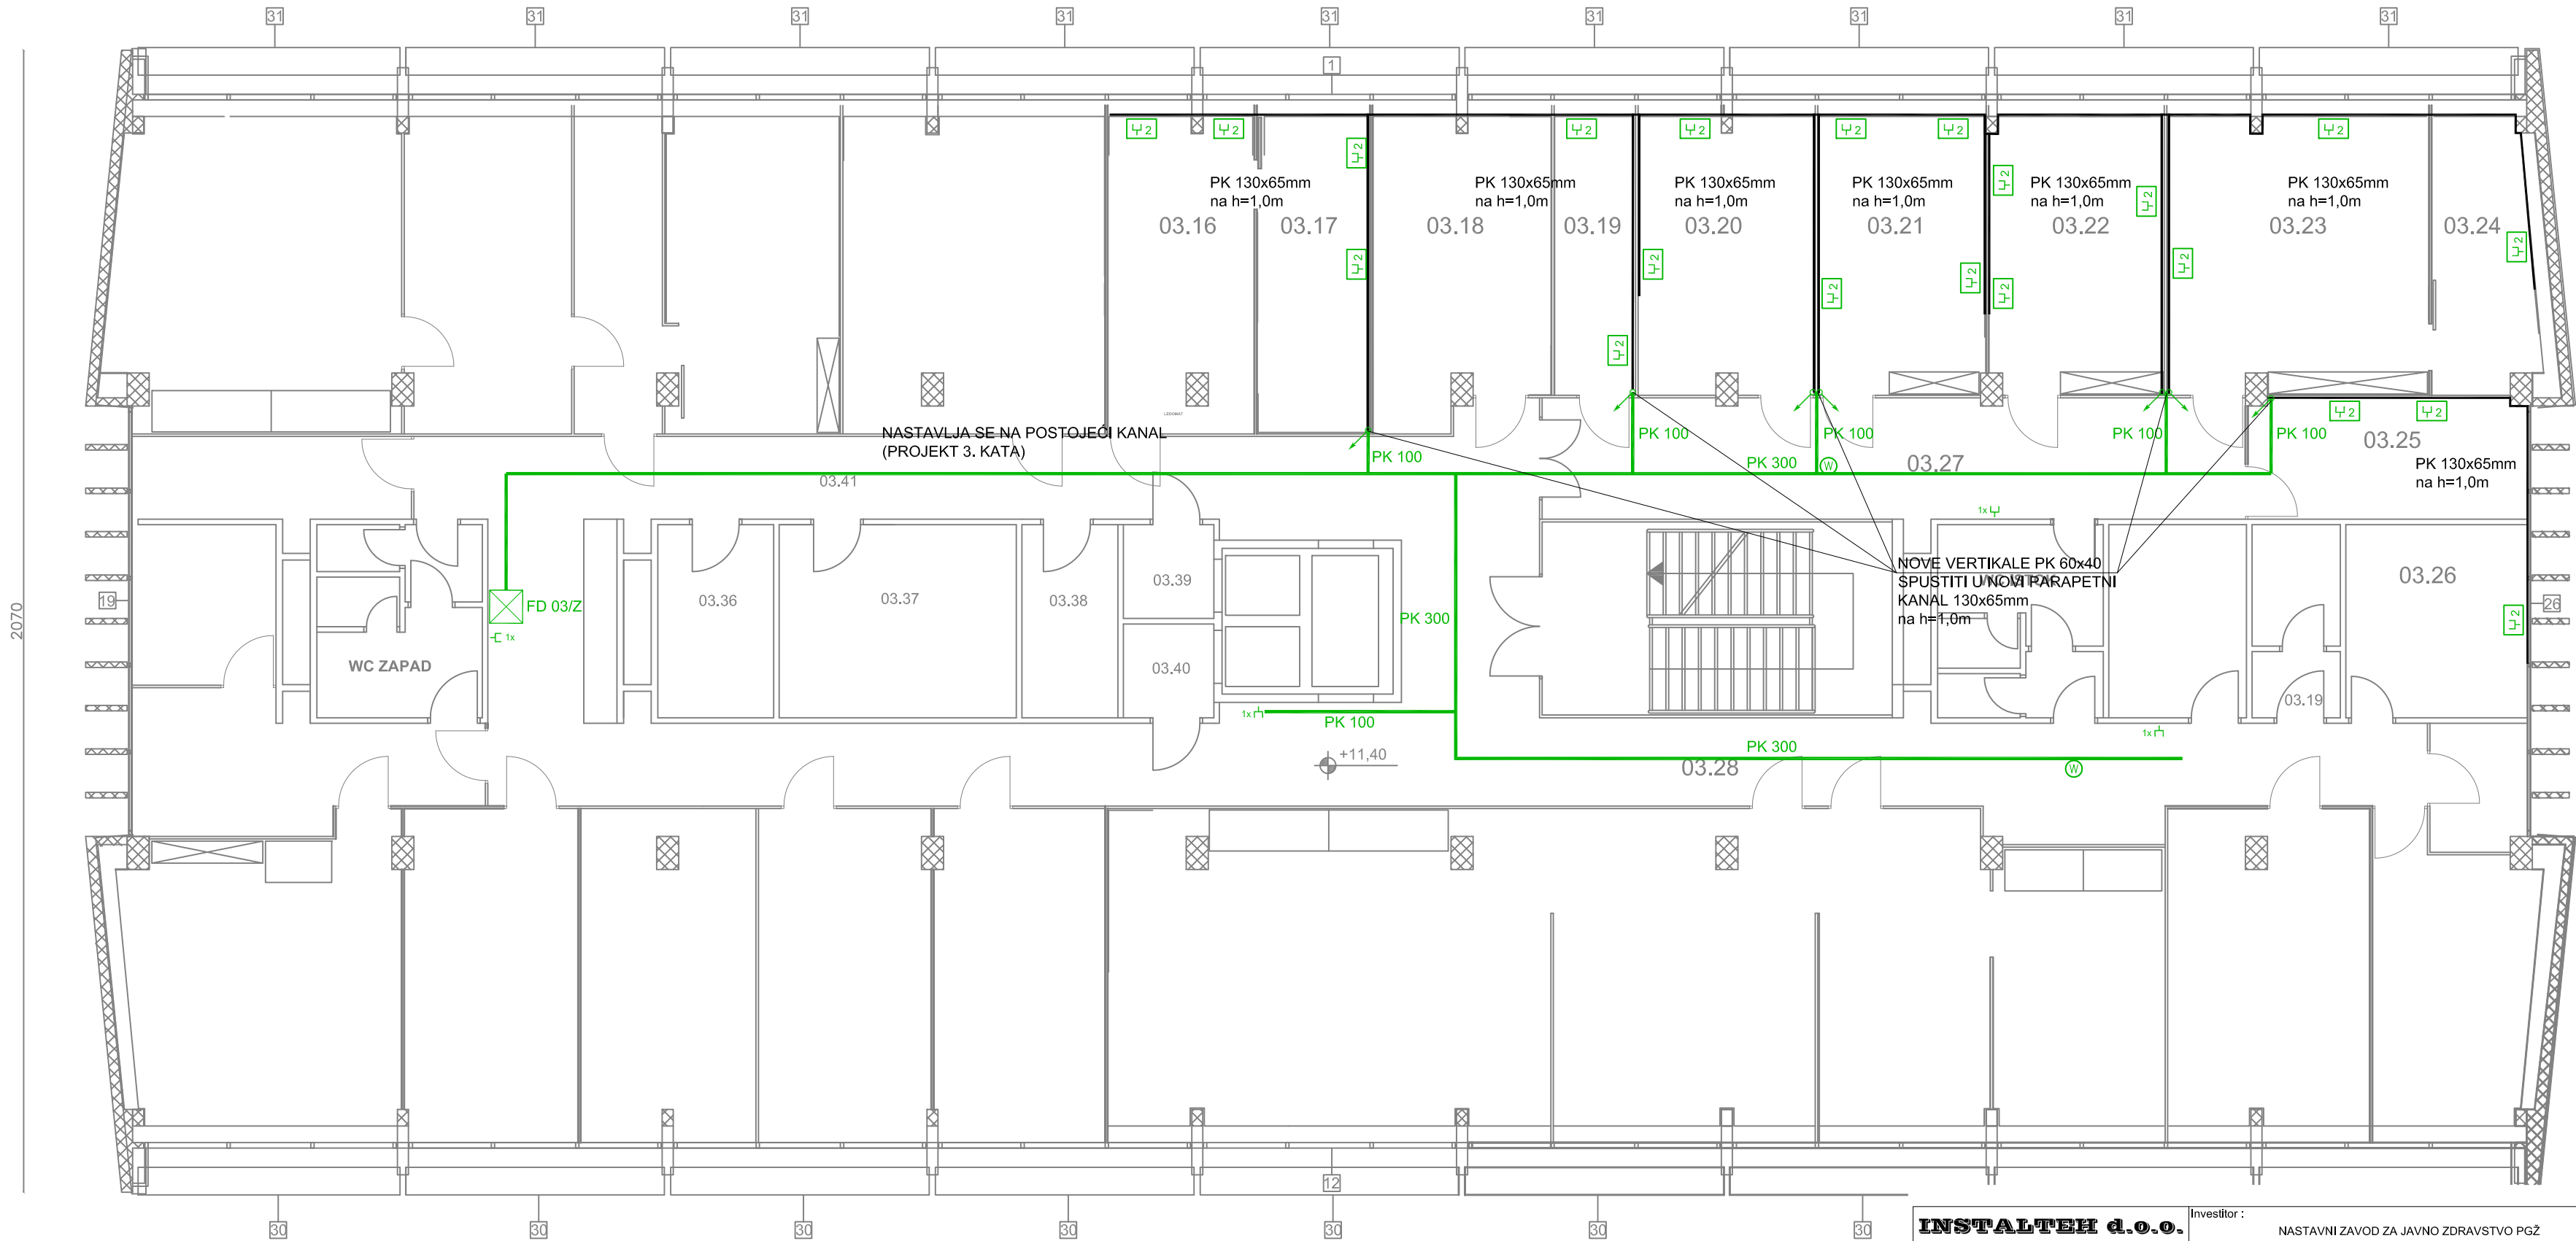


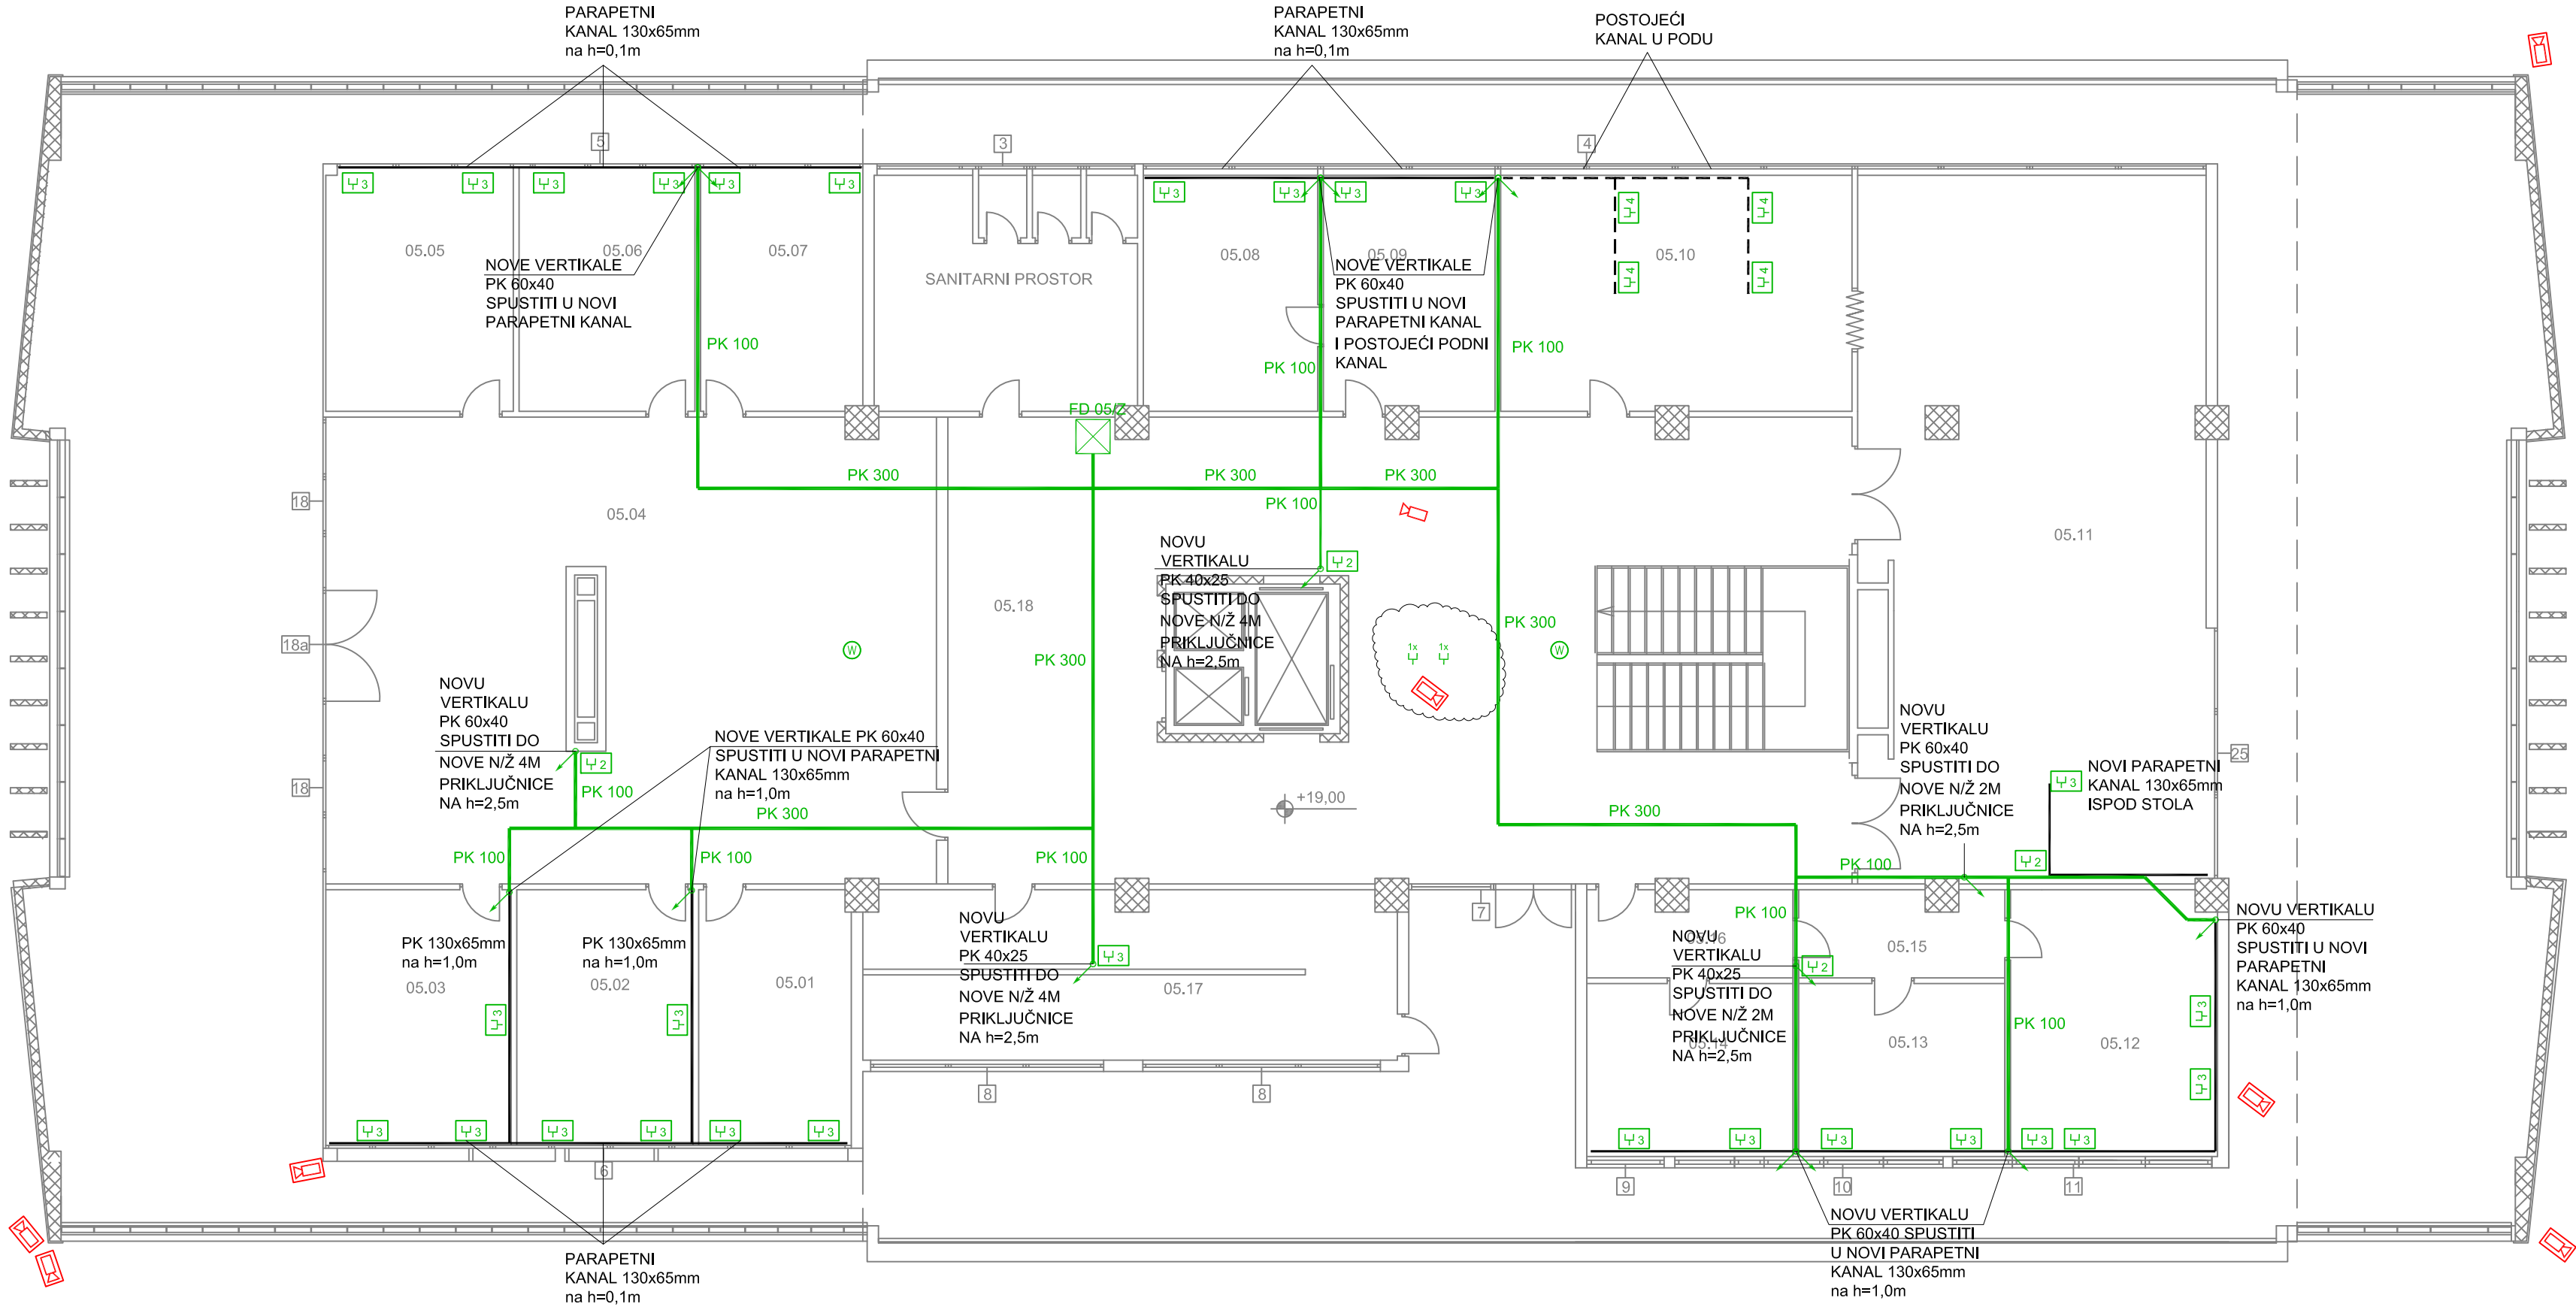
3.KAT

INSTALTEH d.o.o. Bakarska 14, 51 000 RIJEKA OIB 14917255333 Tel./Fax: 051 673369, Mob.: 091 517 77 67 Mob.: 091 899 66 33		Investitor : NASTAVNI ZAVOD ZA JAVNO ZDRAVSTVO PGŽ	Projektant : MORENO SERGO, dipl.ing.el.
Projektant suradnik : Izmjena : Luka Gržinić, ing.el. Datum : 04/2022 Mjerilo : 1:100 ZOP : NZZJZ		Gradovina : NASTAVNI ZAVOD ZA JAVNO ZDRAVSTVO PGŽ GLAVNA ZGRADA - Krešimirova 52a, Rijeka	 E 2077 ELEKTROTEHNIKE
Datum : Mjerilo : ZOP :		Razina projekta : GLAVNI PROJEKT - PROJEKT STRUKTURNOG KABLIRANJA	Broj projekta : 22-027
1 2		Nacr : KABELSKE TRASE	Broj nacrta : 4
			List : 4 Listova : 7



4.KAT


INSTALTEH d.o.o. Bakarska 14, 51 000 RIJEKA OIB 14917255333 Tel./Fax: 051 673369, Mob.: 091 517 77 67 Mob.: 091 899 66 33		Investitor : NASTAVNI ZAVOD ZA JAVNO ZDRAVSTVO PGŽ	Projektant : MORENO SERGO, dpl.ing.el.
Projektant suradnik : Izmjena : 1 2		Gradjevina : NASTAVNI ZAVOD ZA JAVNO ZDRAVSTVO PGŽ GLAVNA ZGRADA - Krešimirova 52a, Rijeka	
Datum : 04/2022 Mjerilo : 1:100 ZOP : NZZJZ		Razina projekta : GLAVNI PROJEKT - PROJEKT STRUKTURNOG KABLRANJA	Broj projekta : 22-027
Datum : Mjerilo : ZOP :		Nacr : KABELSKE TRASE	Broj nacrta : 4
			List : 5
			Listova : 7




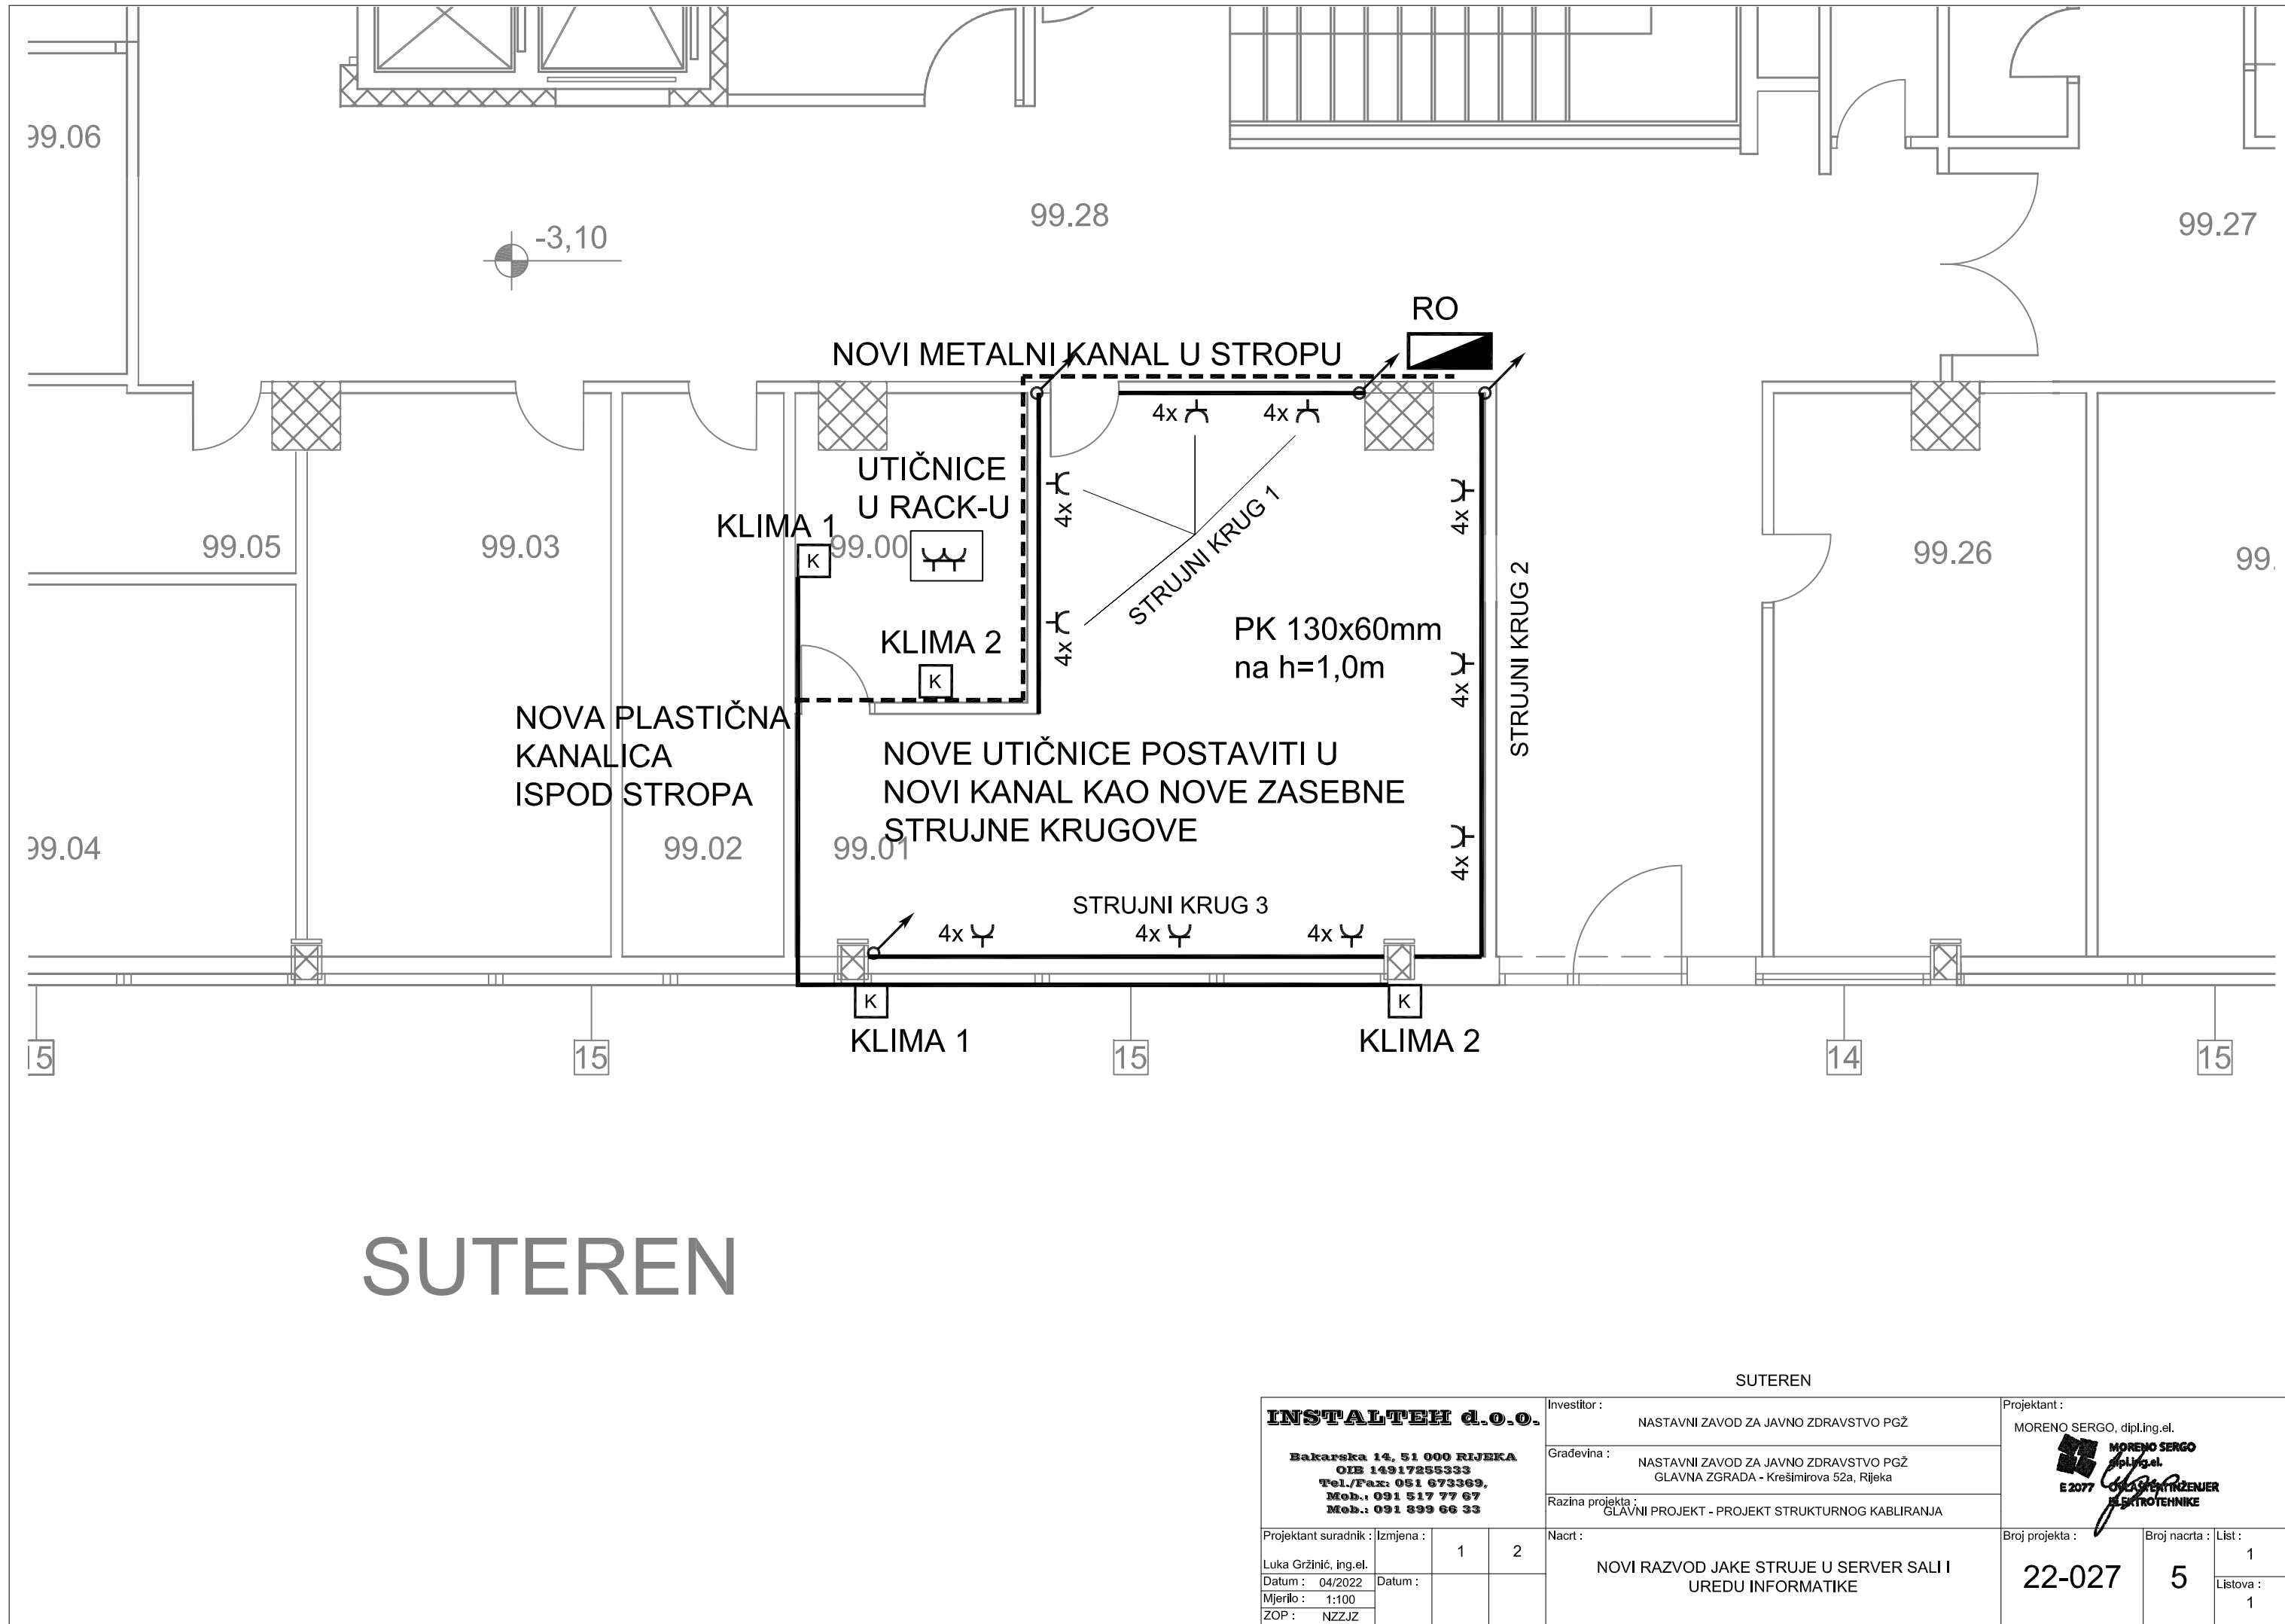
5.KAT

INSTALTEH d.o.o. Bakarska 14, 51 000 RIJEKA OIB 14917255333 Tel./Fax: 051 673369, Mob.: 091 517 77 67 Mob.: 091 899 66 33	Investitor : NASTAVNI ZAVOD ZA JAVNO ZDRAVSTVO PGŽ		Projektant : MORENO SERGO, dipl.ing.el.	
	Građevina : NASTAVNI ZAVOD ZA JAVNO ZDRAVSTVO PGŽ GLAVNA ZGRADA - Krešimirova 52a, Rijeka			
	Razina projekta : GLAVNI PROJEKT - PROJEKT STRUKTURNOG KABLIJANJA		Broj projekta : 22-027	
	Nacr : KABELSKE TRASE		Broj nacrta : 4	
Projektant suradnik : Izmjena : Luka Gržinić, ing.el. Datum : 04/2022 Mjerilo : 1:100 ZOP : NZZJZ		1 2		List : 6 Listova : 7

PRIMJER RAZVODA KANALCA
U PROSTORIJI UREDA

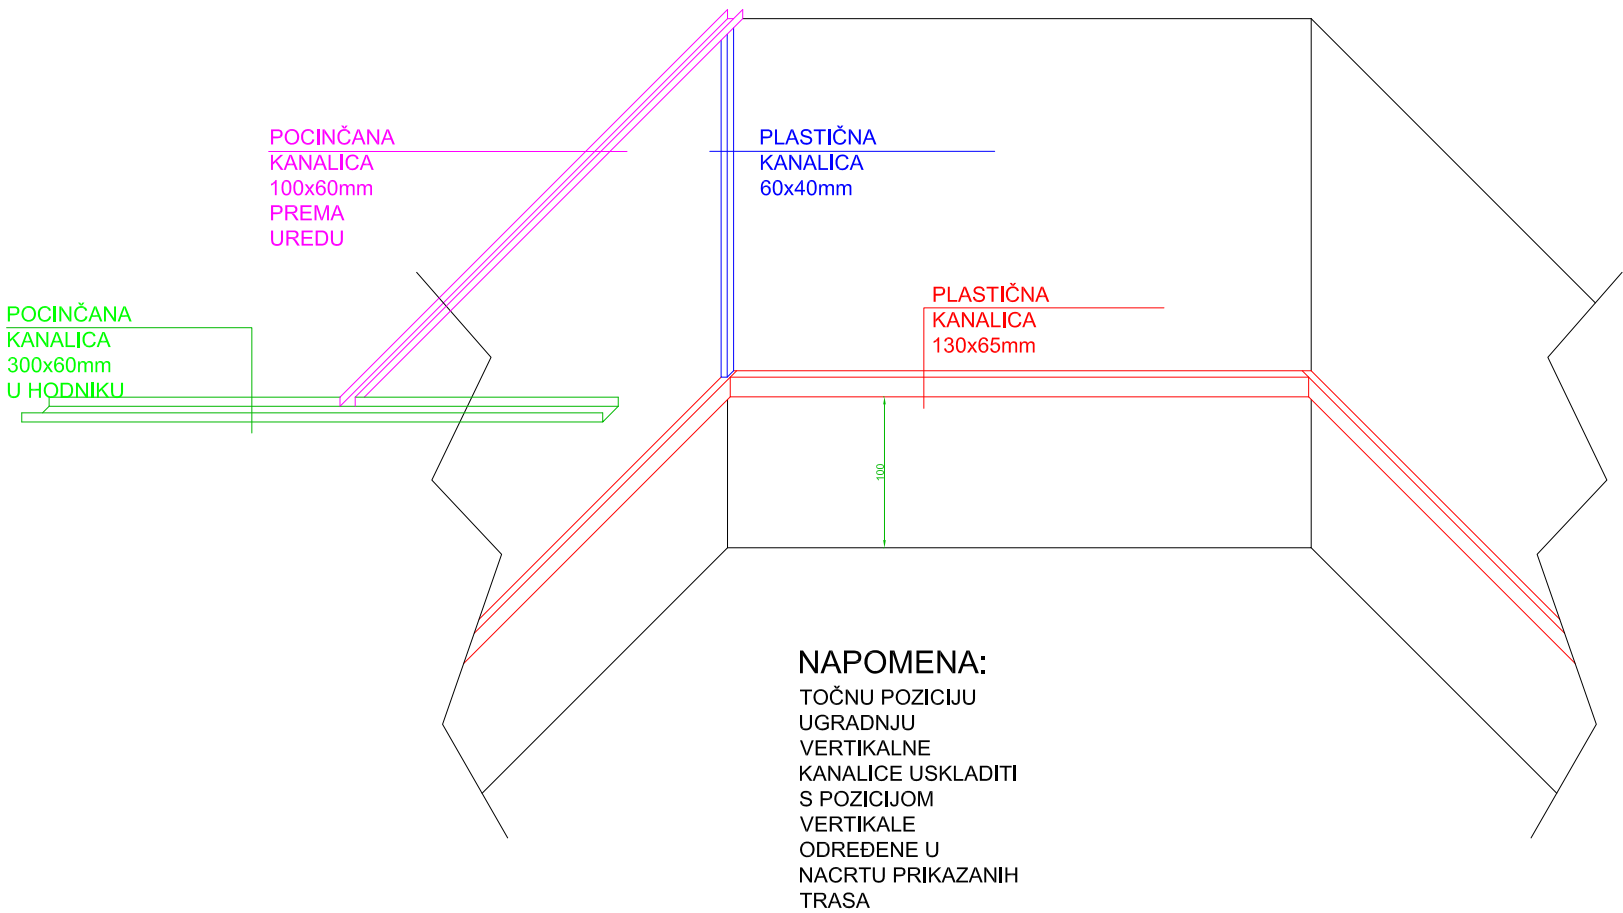


INSTALTEH d.o.o. Bakarska 14, 51 000 RIJEKA OIB 14917255333 Tel./Fax: 051 673369, Mob.: 091 517 77 67 Mob.: 091 899 66 33				Investitor :	NASTAVNI ZAVOD ZA JAVNO ZDRAVSTVO PGŽ	Projektant : MORENO SERGO, dipl.ing.el.  MORENO SERGO dipl.ing.el. E 2077 POSREDOVANJE ELEKTROTEHNIKE		
Projektant suradnik : Izmjena :				Gradovina :	NASTAVNI ZAVOD ZA JAVNO ZDRAVSTVO PGŽ GLAVNA ZGRADA - Krešimirova 52a, Rijeka	Broj projekta :		
Datum : 04/2022				Razina projekta :	GLAVNI PROJEKT - PROJEKT STRUKTURNOG KABLIJANJA	22-027		
Mjerilo : 1:100				Nacrt :		4		
ZOP : NZZJZ				KABELSKE TRASE - DETALJ TIPIČNOG UREDA		7		
						Listova : 7		




SUTEREN

SUTEREN

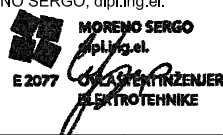INSTALTEH d.o.o. Bakarska 14, 51 000 RIJEKA OIB 14917255333 Tel./Fax: 051 673369, Mob.: 091 517 77 67 Mob.: 091 899 66 33				Investitor : NASTAVNI ZAVOD ZA JAVNO ZDRAVSTVO PGŽ		Projektant : MORENO SERGO, dipl.ing.el.  GLAVNI INŽENJER ELEKTROTEHNIKE					
				Građevina : NASTAVNI ZAVOD ZA JAVNO ZDRAVSTVO PGŽ GLAVNA ZGRADA - Krešimirova 52a, Rijeka							
				Razina projekta : GLAVNI PROJEKT - PROJEKT STRUKTURNOG KABLIJANJA							
Projektant suradnik : Luka Gržinić, ing.el. Datum : 04/2022 Mjerilo : 1:100 ZOP : NZZJZ		Izmjena : 1 2		Nacrt : NOVI RAZVOD JAKE STRUJE U SERVER SALI I UREDU INFORMATIKE		Broj projekta : 22-027		Broj nacrt : 5		List : 1 Listova : 1	

RO

L1,2,3/3N/400V/50Hz

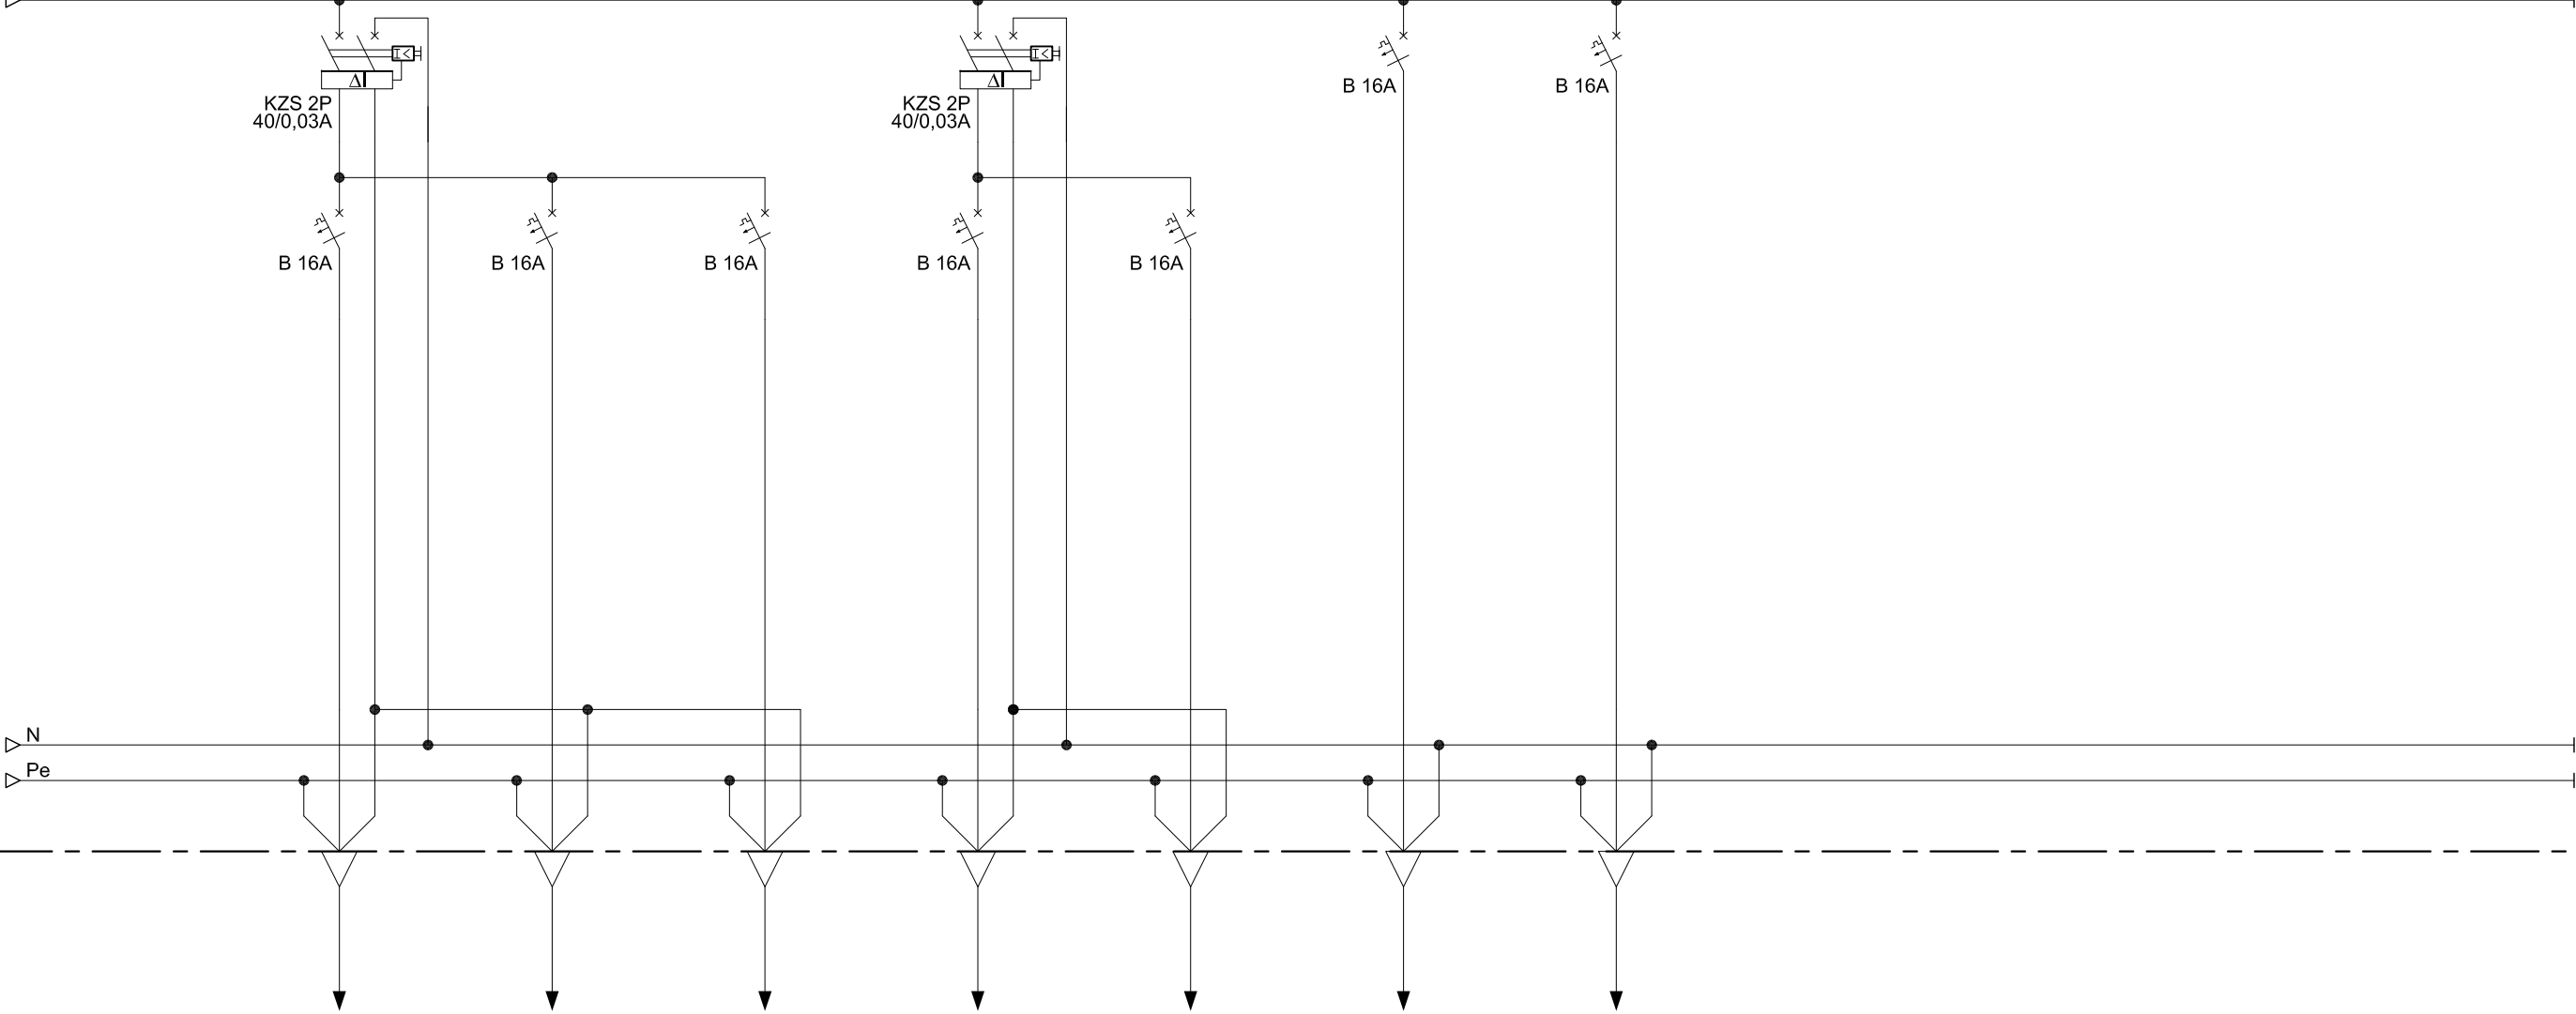

BROJ STRUJ. KRUGA	1	2	3	4	5	6	7				
NASLOV POTROŠAČA	UTIČNICE URED	UTIČNICE URED	UTIČNICE URED	UTIČNICE SERVER RACK	UTIČNICE SERVER RACK	KLIMA UREĐAJ 1	KLIMA UREĐAJ 1				
INST. SNAGA (kW)	1	1	1	1	1	2	2				
TIP KABELA (mm2)	NYY 3x2,5	NYY 3x2,5	NYY 3x2,5	NYY 3x2,5	NYY 3x2,5	NYY 3x1,5	NYY 3x2,5				
PRIKAZ FAZE	L	L	L	L	L	L	L				

INSTALTEH d.o.o.

Bakarska 14, 51 000 RIJEKA
OIB 14917255333
Tel./Fax: 051 673369,
Mob.: 091 517 77 67
Mob.: 091 899 66 33

Projektant suradnik :
Luka Gržinić, ing.el.
Datum : 04/2022
Mjerilo : 1:100
ZOP : NZZJZ

Izmjena :
1
2

Datum :
Mjerilo :
ZOP :

Investitor :
NASTAVNI ZAVOD ZA JAVNO ZDRAVSTVO PGŽ

Gradovina :
NASTAVNI ZAVOD ZA JAVNO ZDRAVSTVO PGŽ
GLAVNA ZGRADA - Krešimirova 52a, Rijeka

Razina projekta :
GLAVNI PROJEKT - PROJEKT STRUKTURNOG KABLIJANJA

Nacrt :
JEDNOPOLNA SHEMA RAZVODNOG ORMARA RO
(DODATAK U POSTOJEĆI ORMAR NA HODNIKU)

Projektant :
MORENO SERGO, dipl.ing.el.

E 2077
POSREDOVANJE
ELEKTROTEHNIKE

Broj projekta :
22-027

Broj nacrt :
6

List :
1
Listova :
1